


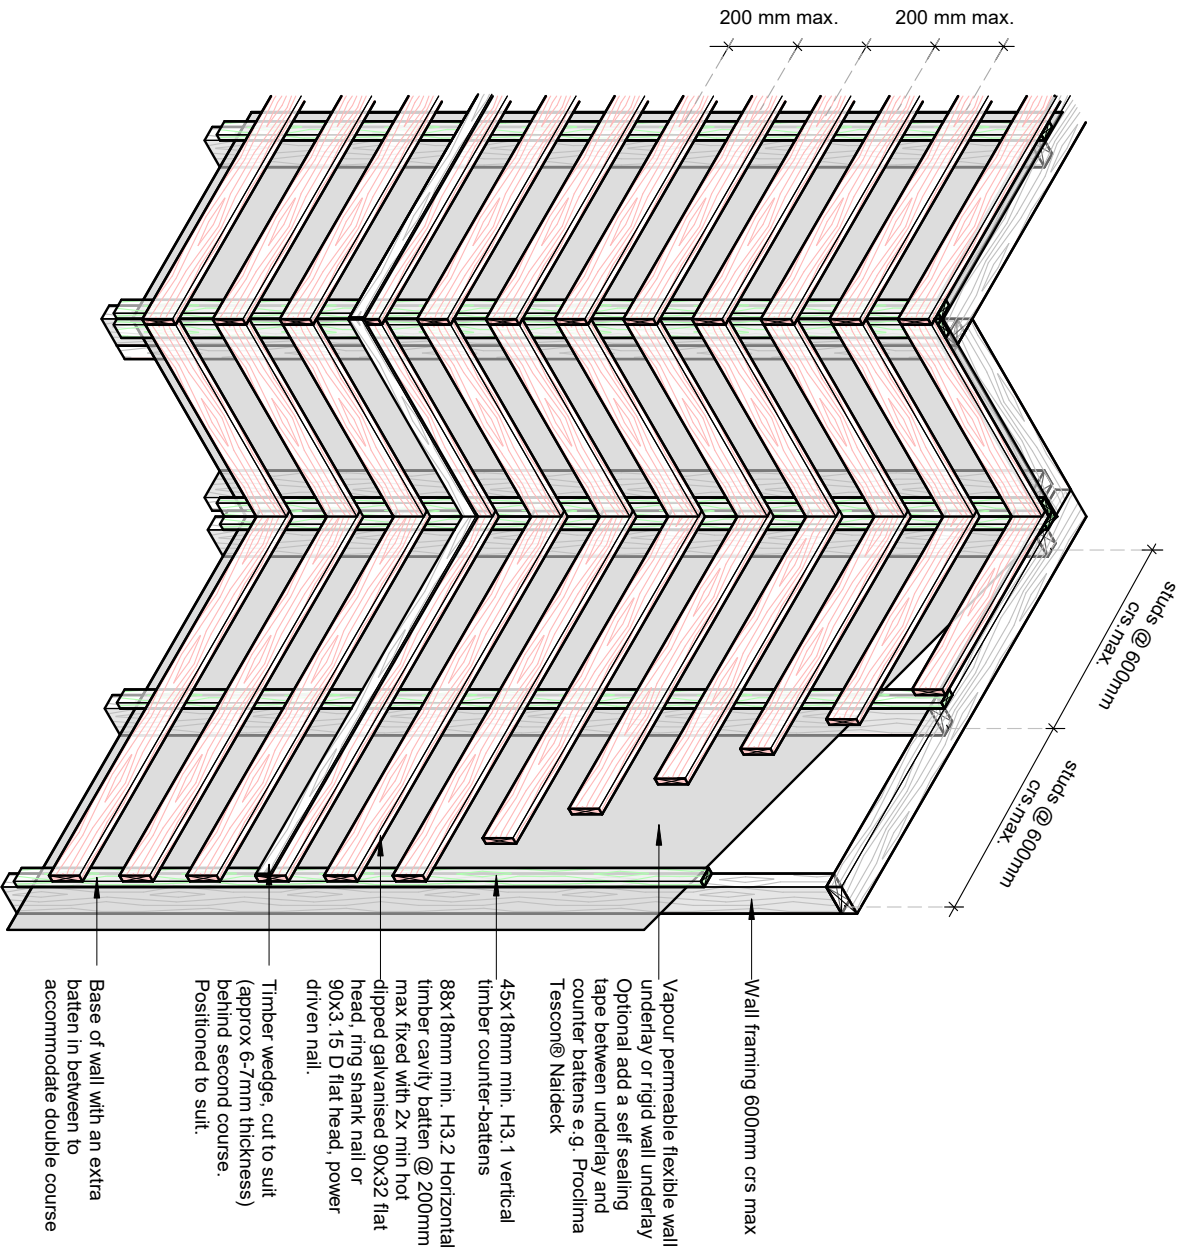

© Abodo Wood Ltd. 2022

info@abodo.co.nz
T +64 (9) 249 0100

Abodo Wood Ltd
62 Ascot Road, Mangere,
Auckland 2022, New Zealand

SHEET TITLE

Cavity Batten Fix

PROFILE

Abodo Shingle Wall System

Date: November 2023

Scale:


1 : 20

SHEET NUMBER

A.S.W.01


REVISION

01

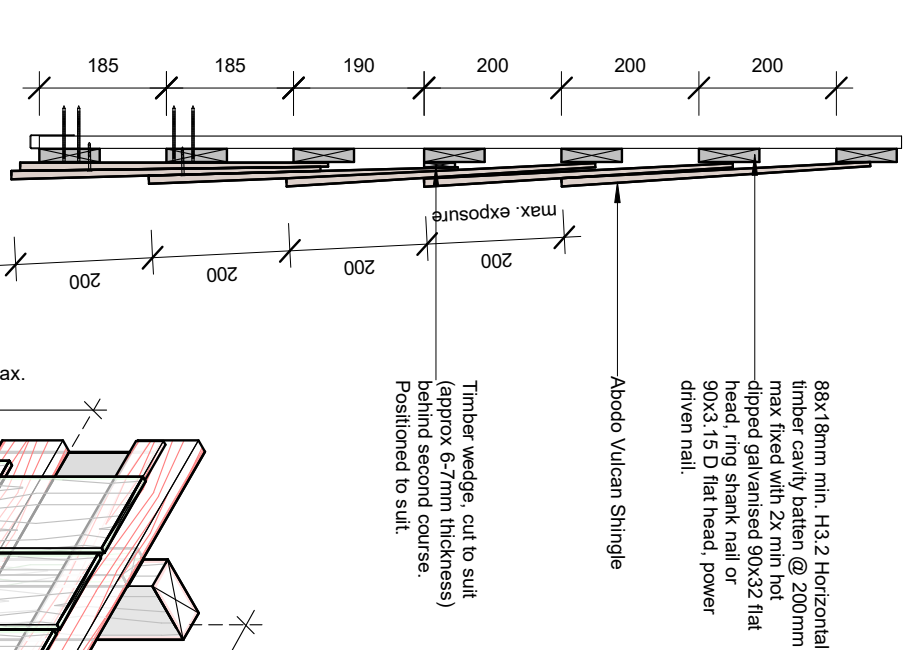

1
Wall Section
1 : 10

Horizontal battens fixed to studs at max 600mm centers with two hot dipped galvanized nails or screws to achieve min 40mm penetration into stud. Stainless steel fixings must be used in sea spray zones.

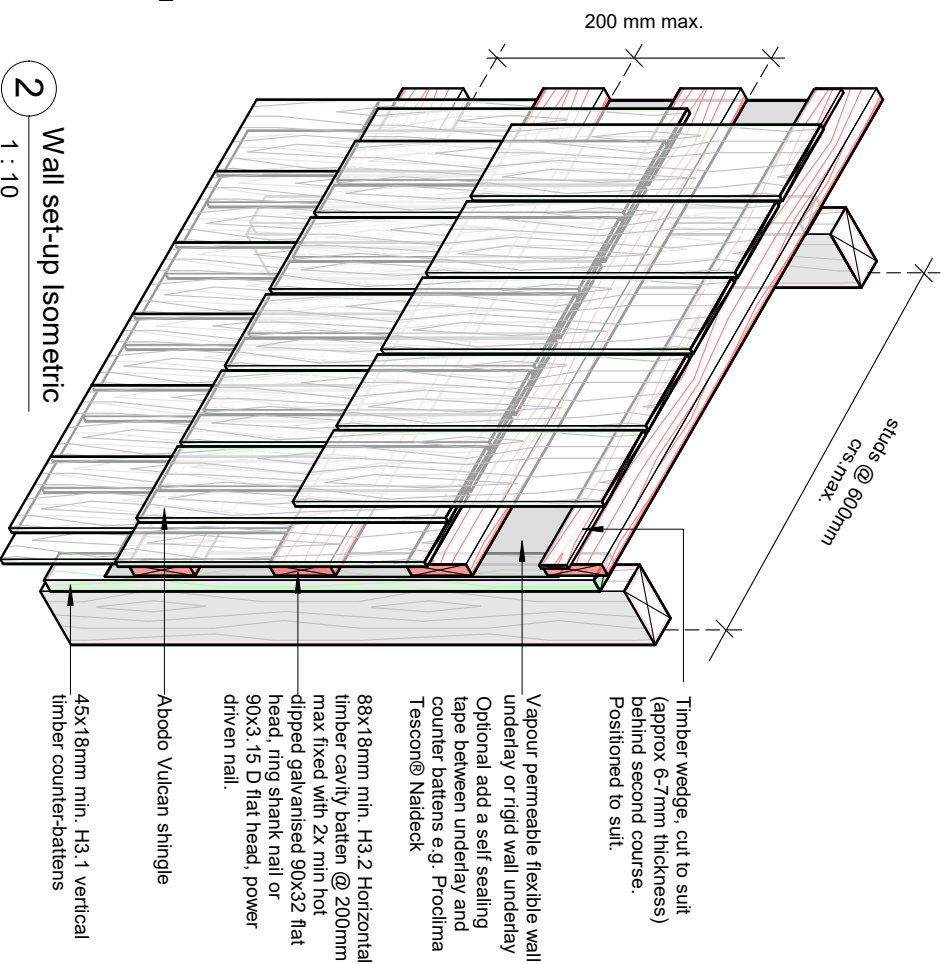

2
Wall set-up Isometric
1 : 10



© Abodo Wood Ltd. 2022
info@abodo.co.nz
T +64 (9) 249 0100

Abodo Wood Ltd
62 Ascut Road, Mangere,
Auckland 2022, New Zealand

SHEET TITLE
Wall Section

PROFILE

Abodo Shingle Wall System


Date: November 2023

Scale: 1 : 10


SHEET NUMBER

A.S.W.02


REVISION

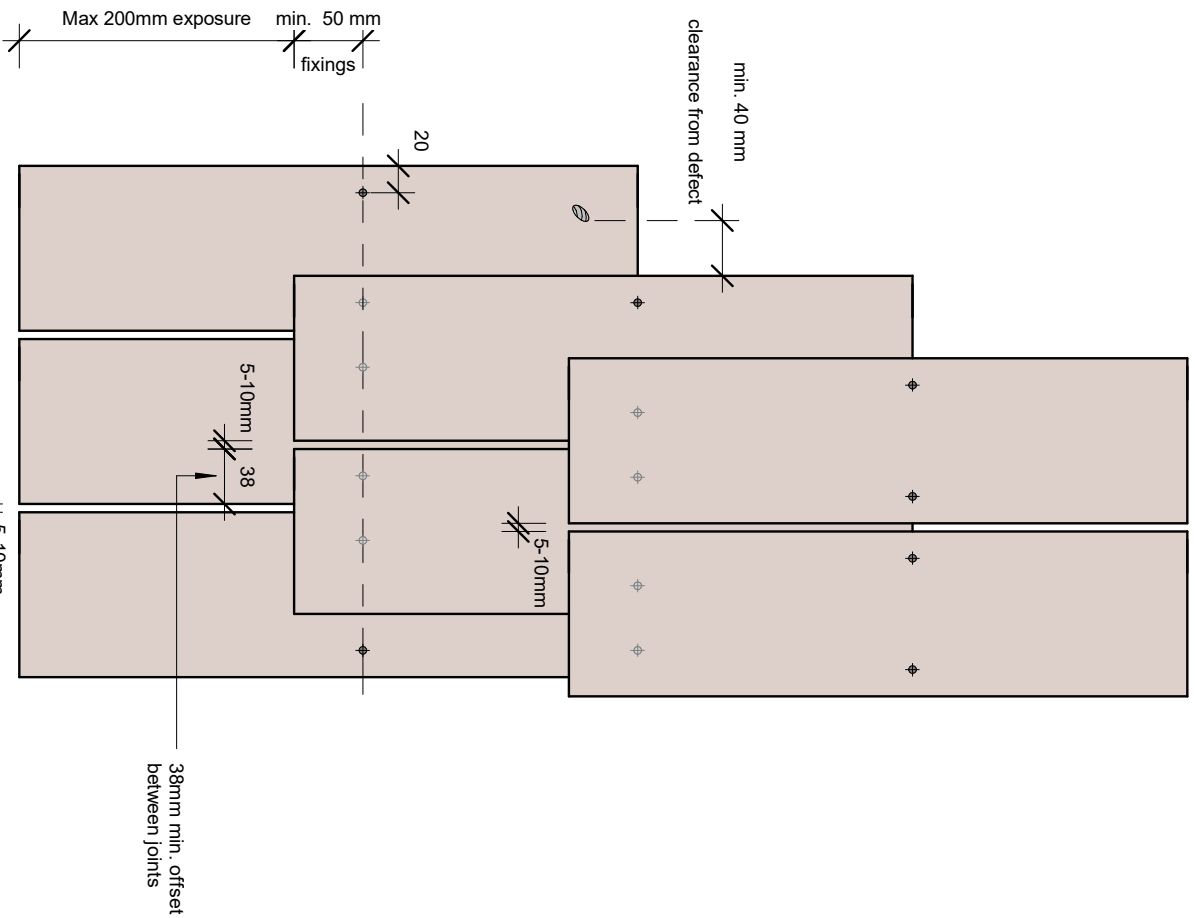

© Abodo Wood Ltd. 2022 info@abodo.co.nz T +64 (9) 249 0100	SHEET TITLE	Scale:	1 : 5
Abodo Wood Ltd 62 Ascot Road, Mangere, Auckland 2022, New Zealand	Shingle set out and fixings		
PROFILE	Abodo Shingle Wall System	Date: November 2023	
		A.S.W.03	REVISION 01

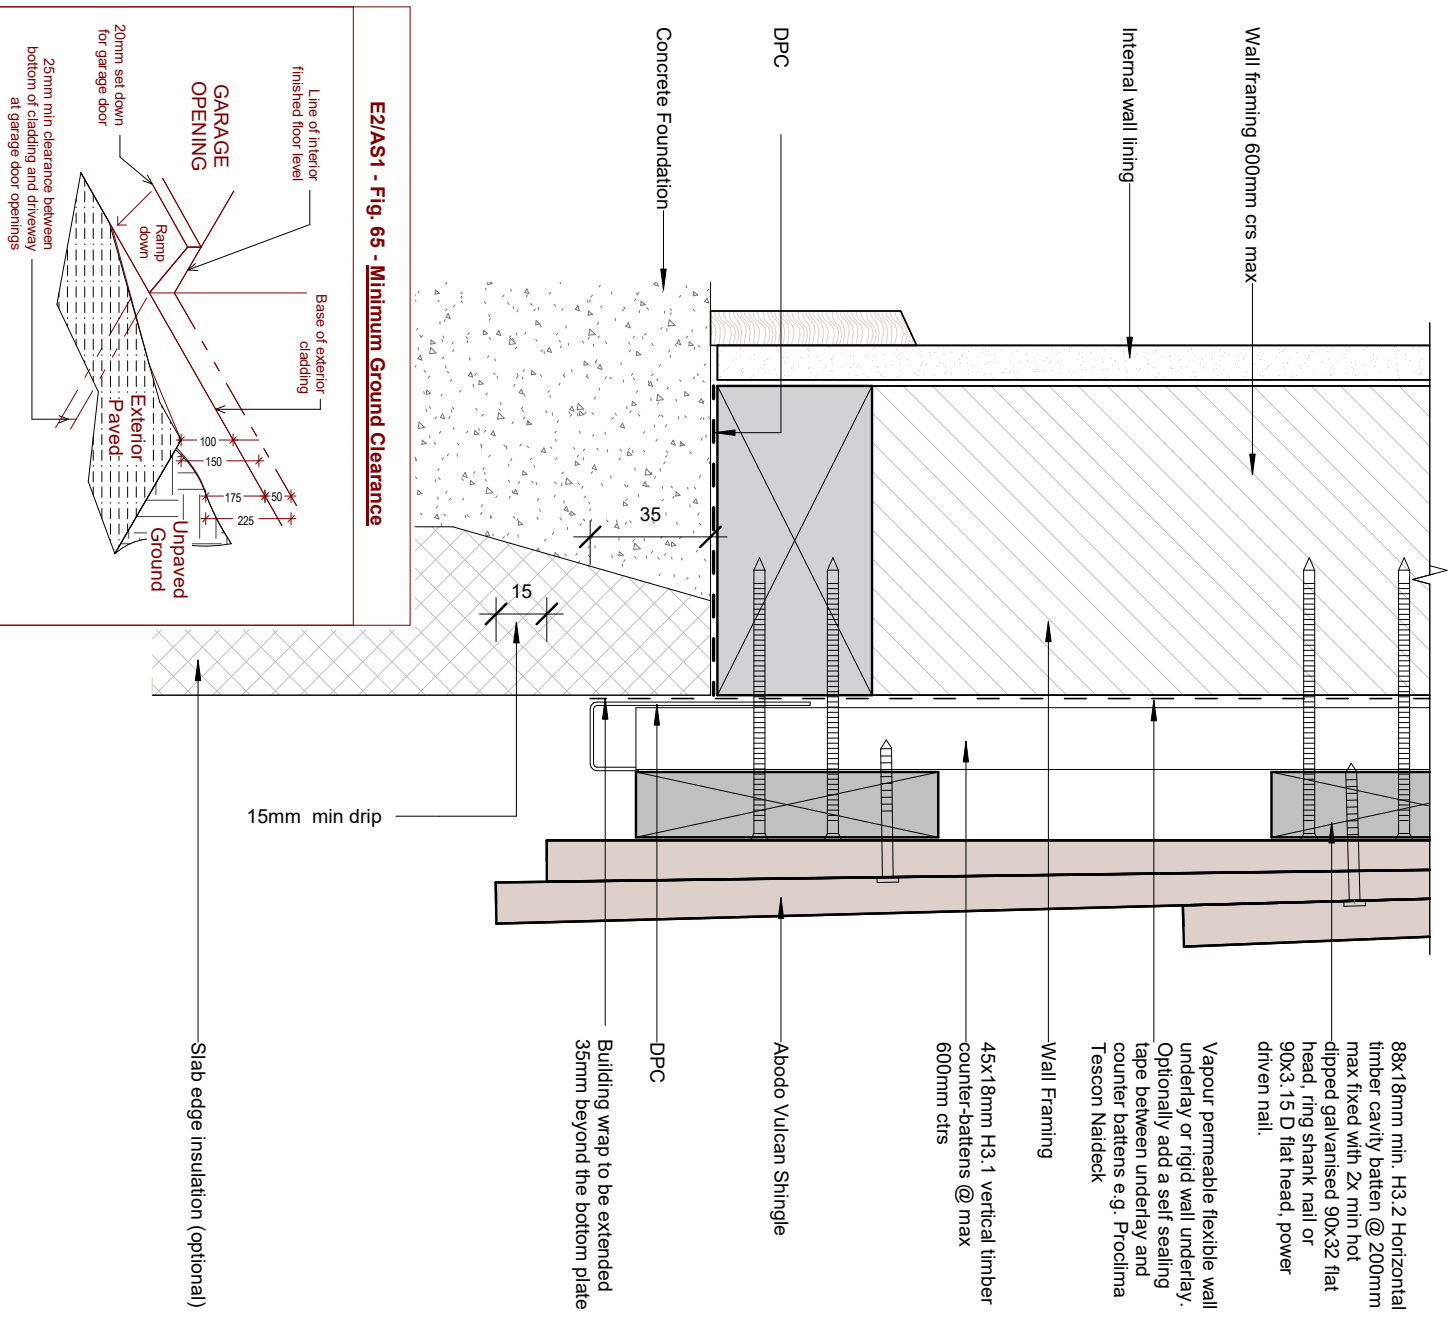

© Abodo Wood Ltd. 2022 info@abodo.co.nz T +64 (9) 249 0100	SHEET TITLE	Scale:	1 : 2
Abodo Wood Ltd 62 Ascot Road, Mangere, Auckland 2022, New Zealand	Base of Wall - Concrete Floor		
PROFILE	Abodo Shingle Wall System	Date: November 2023	
		A.S.W.04	01
		SHEET NUMBER	REVISION

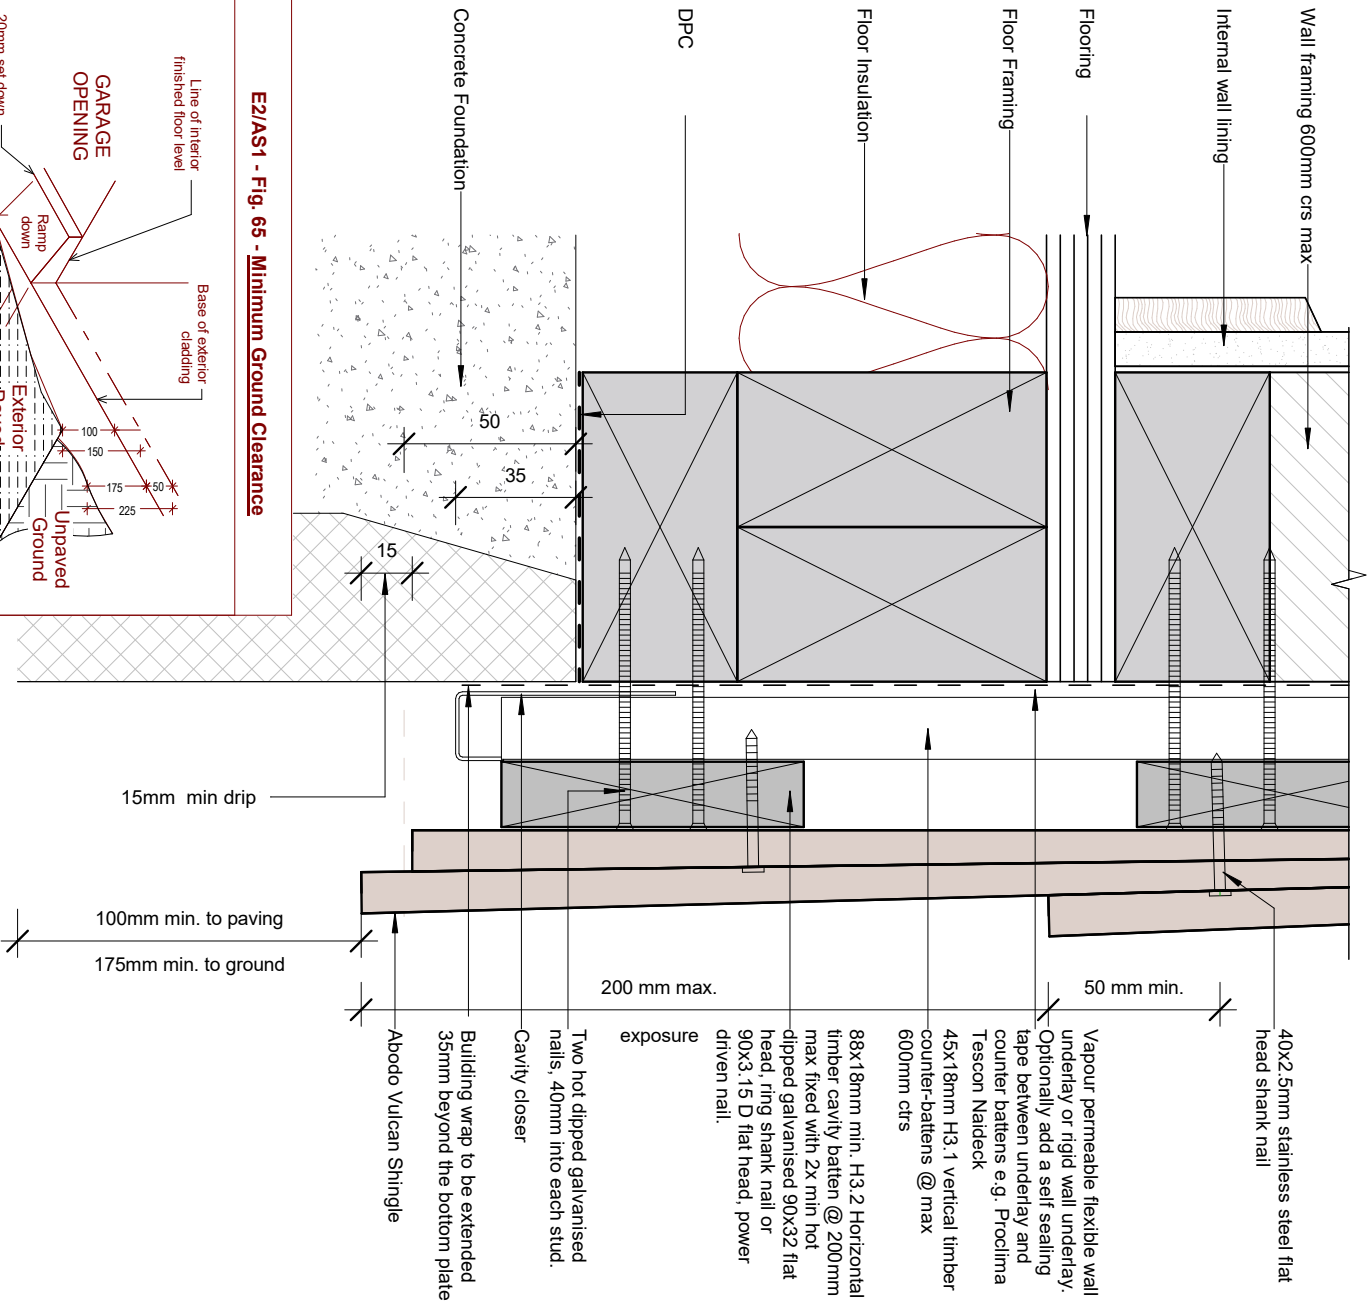

© Abodo Wood Ltd. 2022

info@abodo.co.nz
T +64 (9) 249 0100

Abodo Wood Ltd
62 Ascut Road, Mangere,
Auckland 2022, New Zealand

SHEET TITLE

Base of Wall - Timber Floor

PROFILE

Abodo Shingle Wall System

Date: November 2023

Scale:


1 : 2

SHEET NUMBER


A.S.W.05

REVISION


01

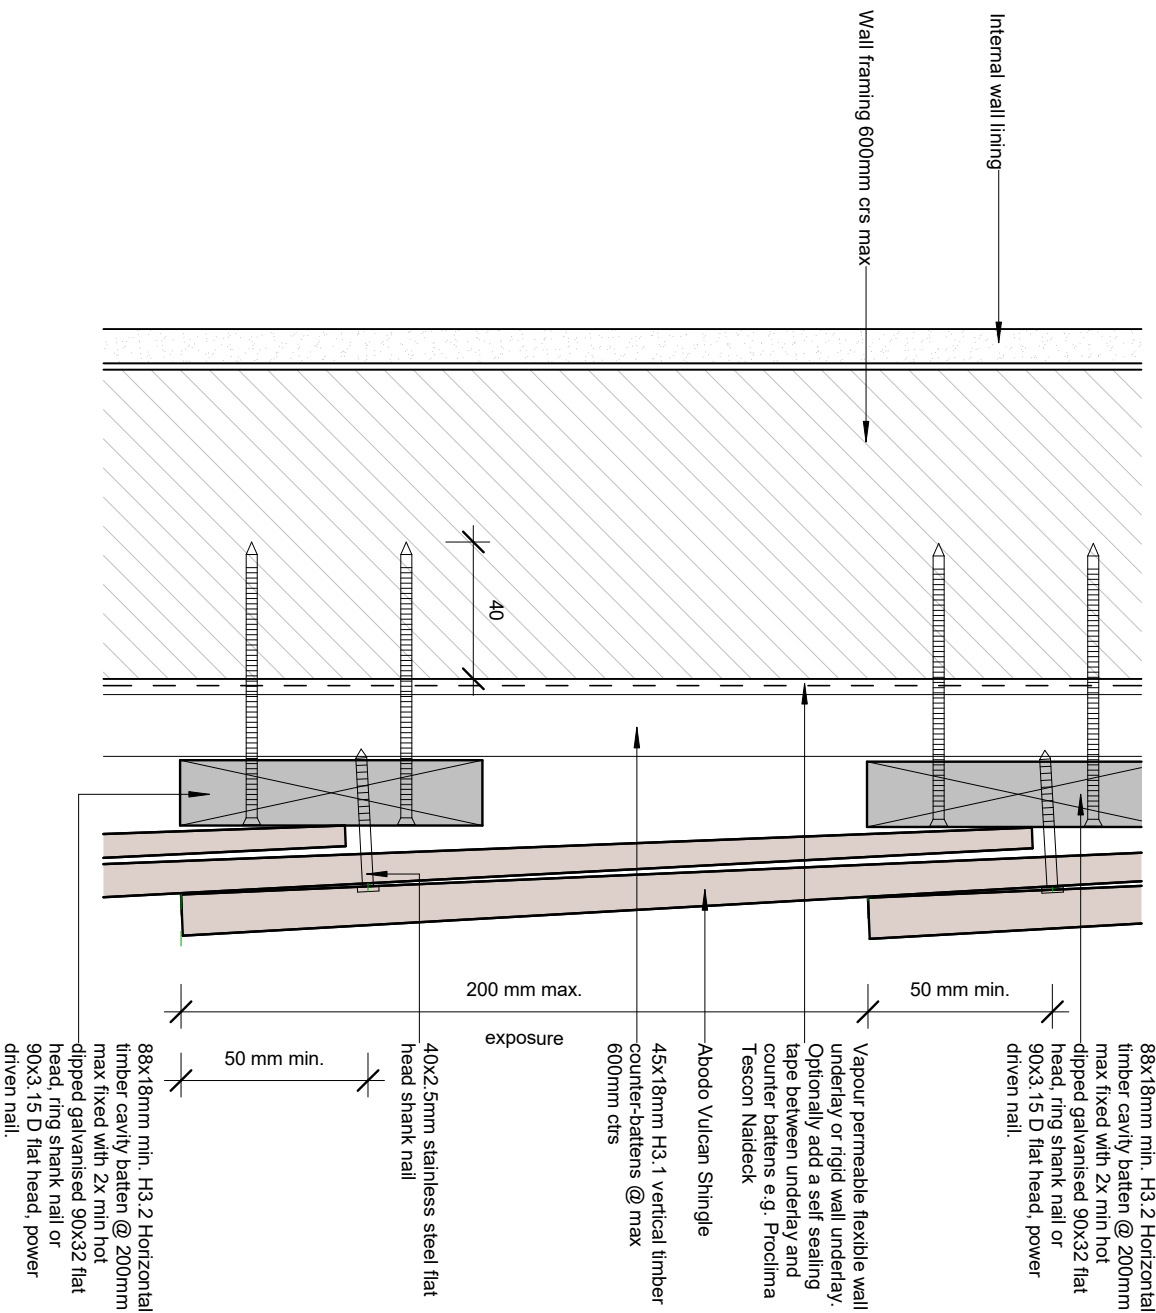


© Abodo Wood Ltd. 2022 info@abodo.co.nz T +64 (9) 249 0100	SHEET TITLE Secret Fixing - Wall	Scale: 1 : 2
Abodo Wood Ltd 62 Ascot Road, Mangere, Auckland 2022, New Zealand	PROFILE Abodo Shingle Wall System	SHEET NUMBER A.S.W.06
	Date: November 2023	REVISION 01

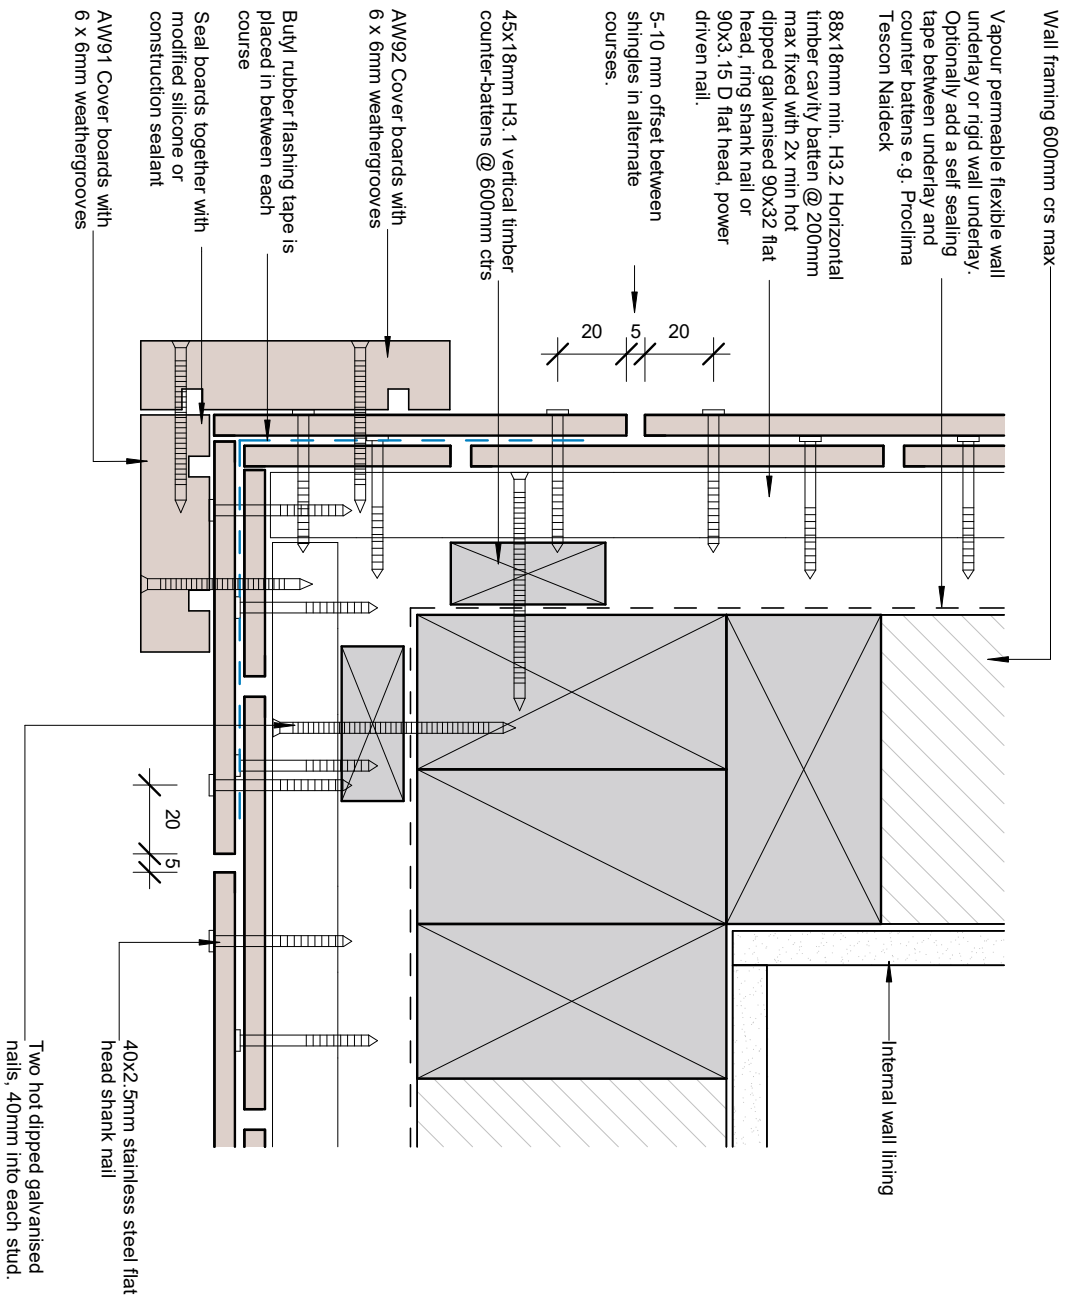

© Abodo Wood Ltd. 2022 info@abodo.co.nz T +64 (9) 249 0700	SHEET TITLE	Scale:	1 : 2
Abodo Wood Ltd 62 Ascot Road, Mangere, Auckland 2022, New Zealand	External 90° Corner - Boxed		
PROFILE	Abodo Shingle Wall System	Date: November 2023	
		SHEET NUMBER	REVISION
		A.S.W.07	01

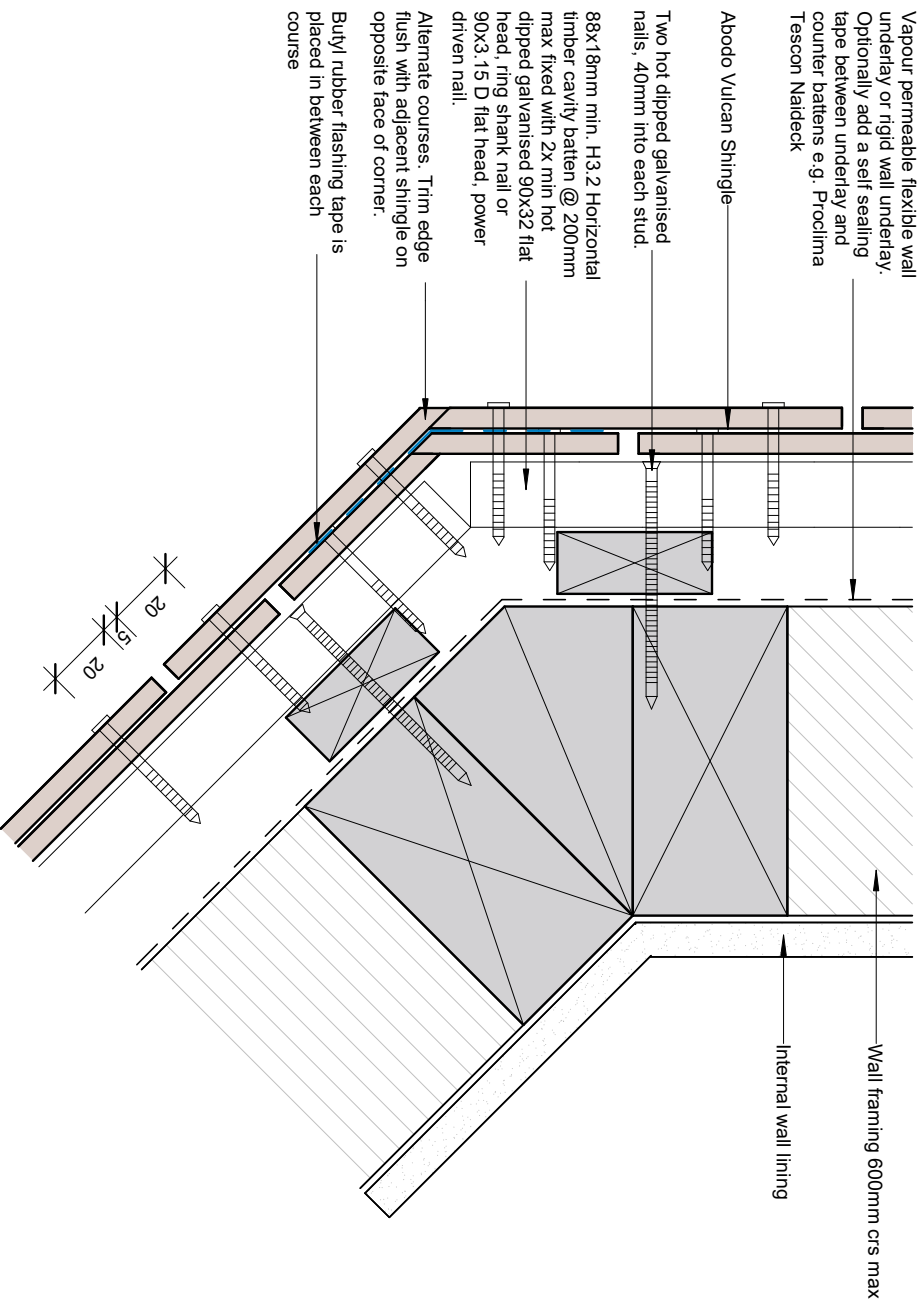

© Abodo Wood Ltd. 2022 info@abodo.co.nz T +64 (9) 249 0100	SHEET TITLE External 135° Corner - Laced	Scale: 1 : 2
Abodo Wood Ltd 62 Ascot Road, Mangere, Auckland 2022, New Zealand	PROFILE Abodo Shingle Wall System	SHEET NUMBER A.S.W.08
	Date: November 2023	REVISION 01

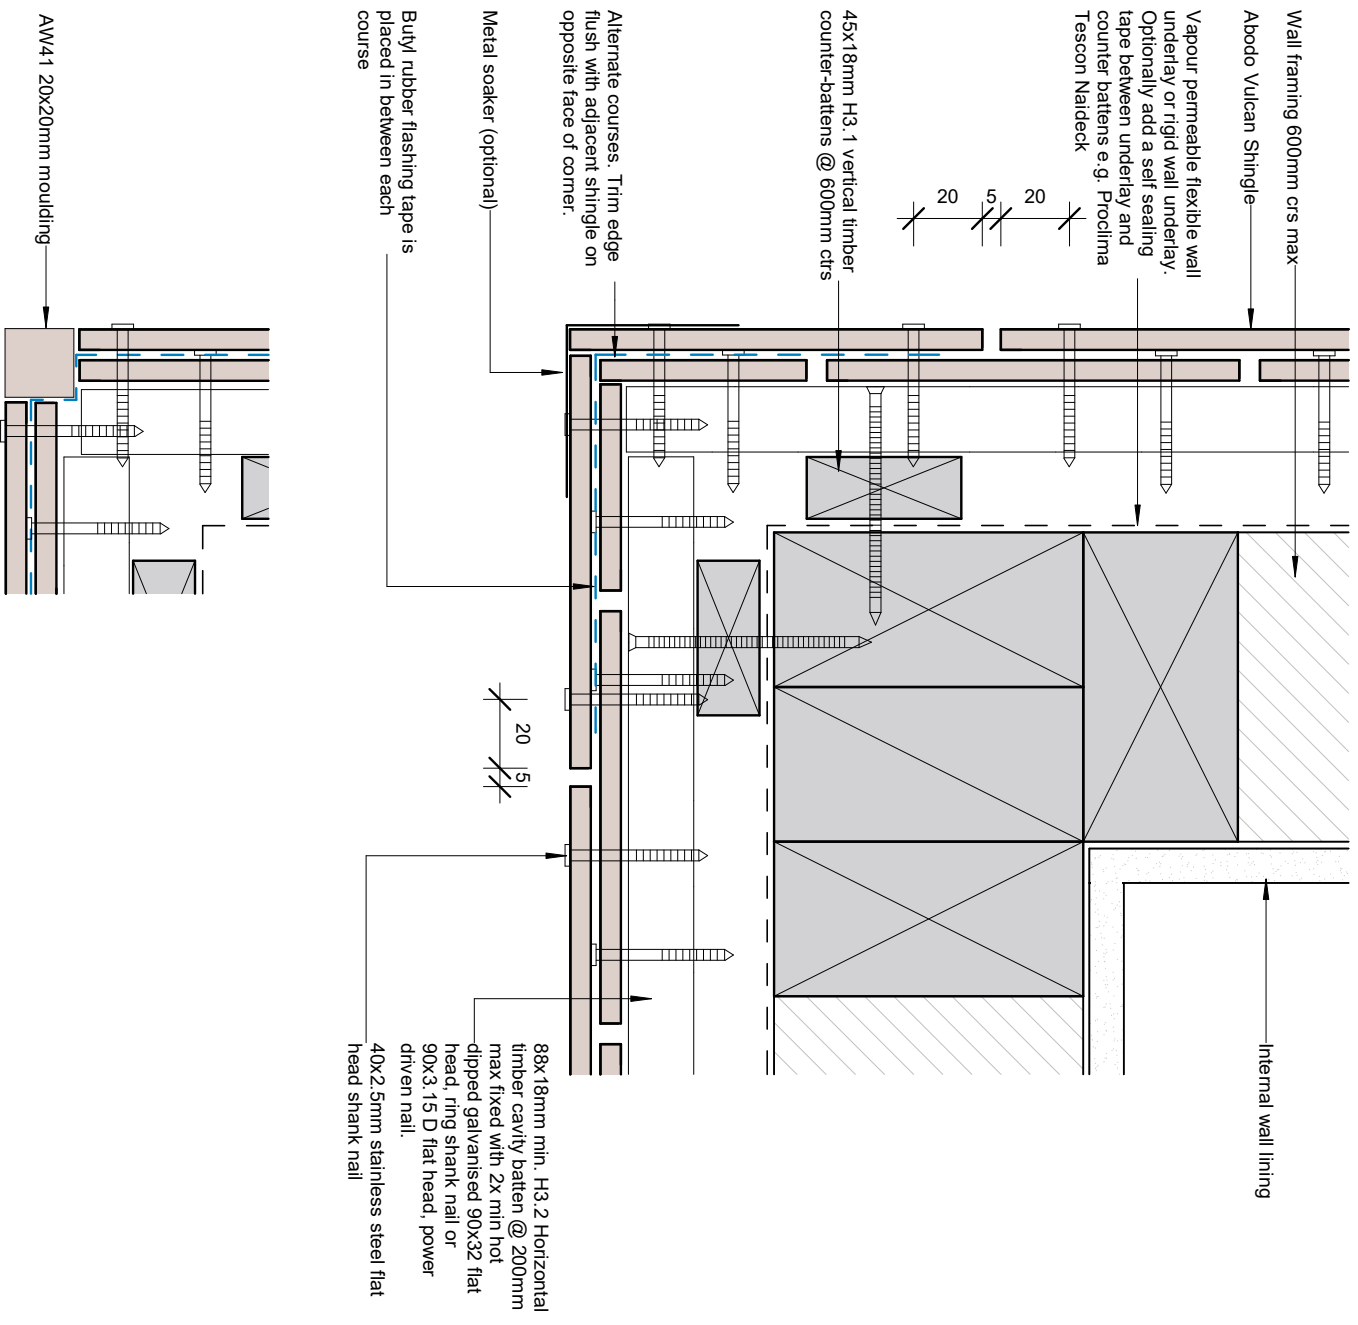

© Abodo Wood Ltd. 2022

info@abodo.co.nz
T +64 (9) 249 0100

Abodo Wood Ltd
62 Ascot Road, Mangere,
Auckland 2022, New Zealand

SHEET TITLE

External 90° Corner - Laced

Scale:

1 : 2

PROFILE

Abodo Shingle Wall System


Date: November 2023

SHEET NUMBER

A.S.W.09

REVISION

01

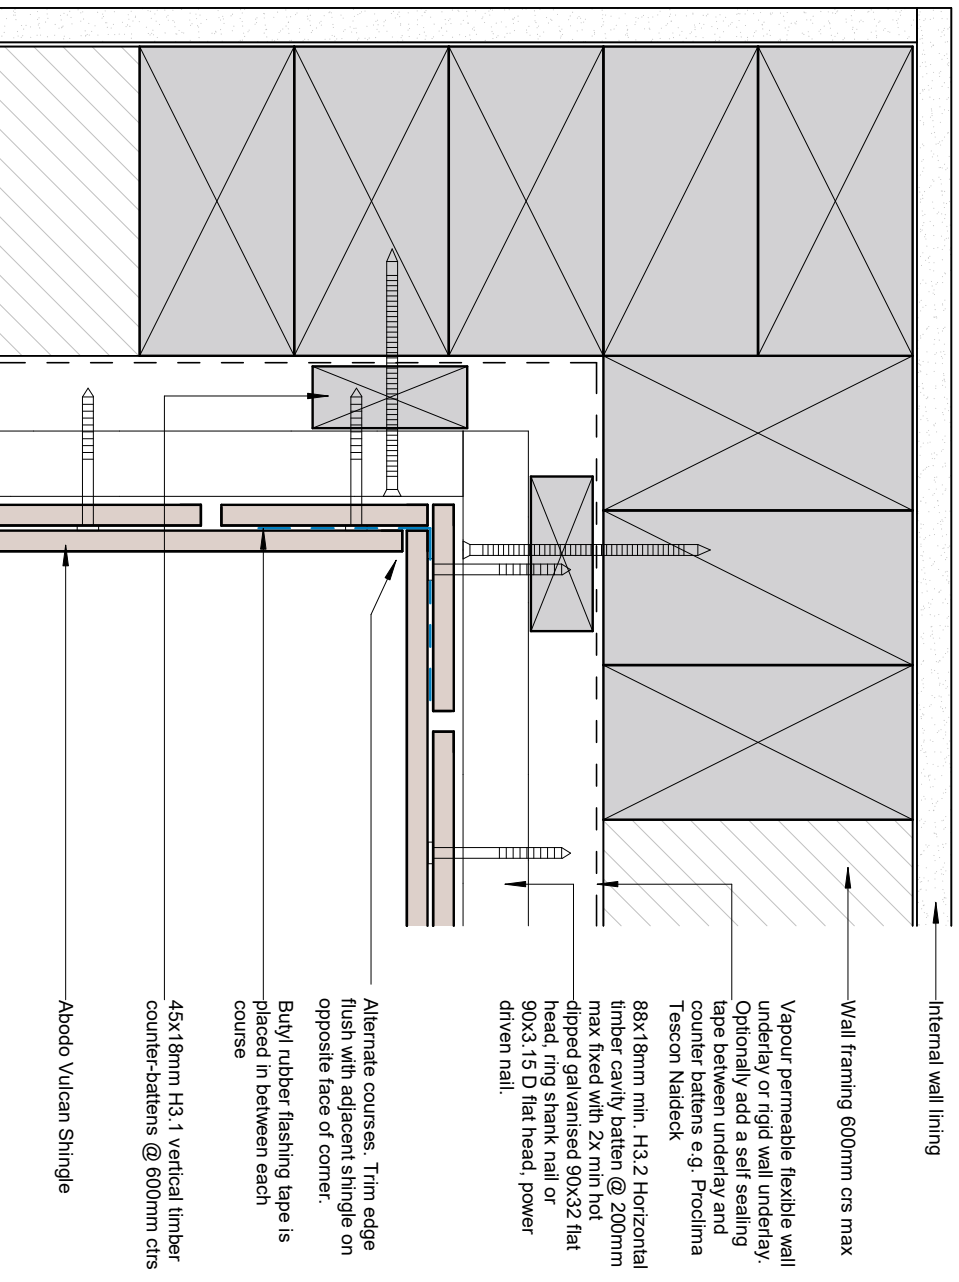

© Abodo Wood Ltd. 2022

info@abodo.co.nz
T +64 (9) 249 0100

Abodo Wood Ltd
62 Ascut Road, Mangere,
Auckland 2022, New Zealand

SHEET TITLE

Internal 90 Corner - Laced

Scale:

1 : 2

PROFILE

Abodo Shingle Wall System


Date: November 2023

SHEET NUMBER

A.S.W.10

REVISION


01

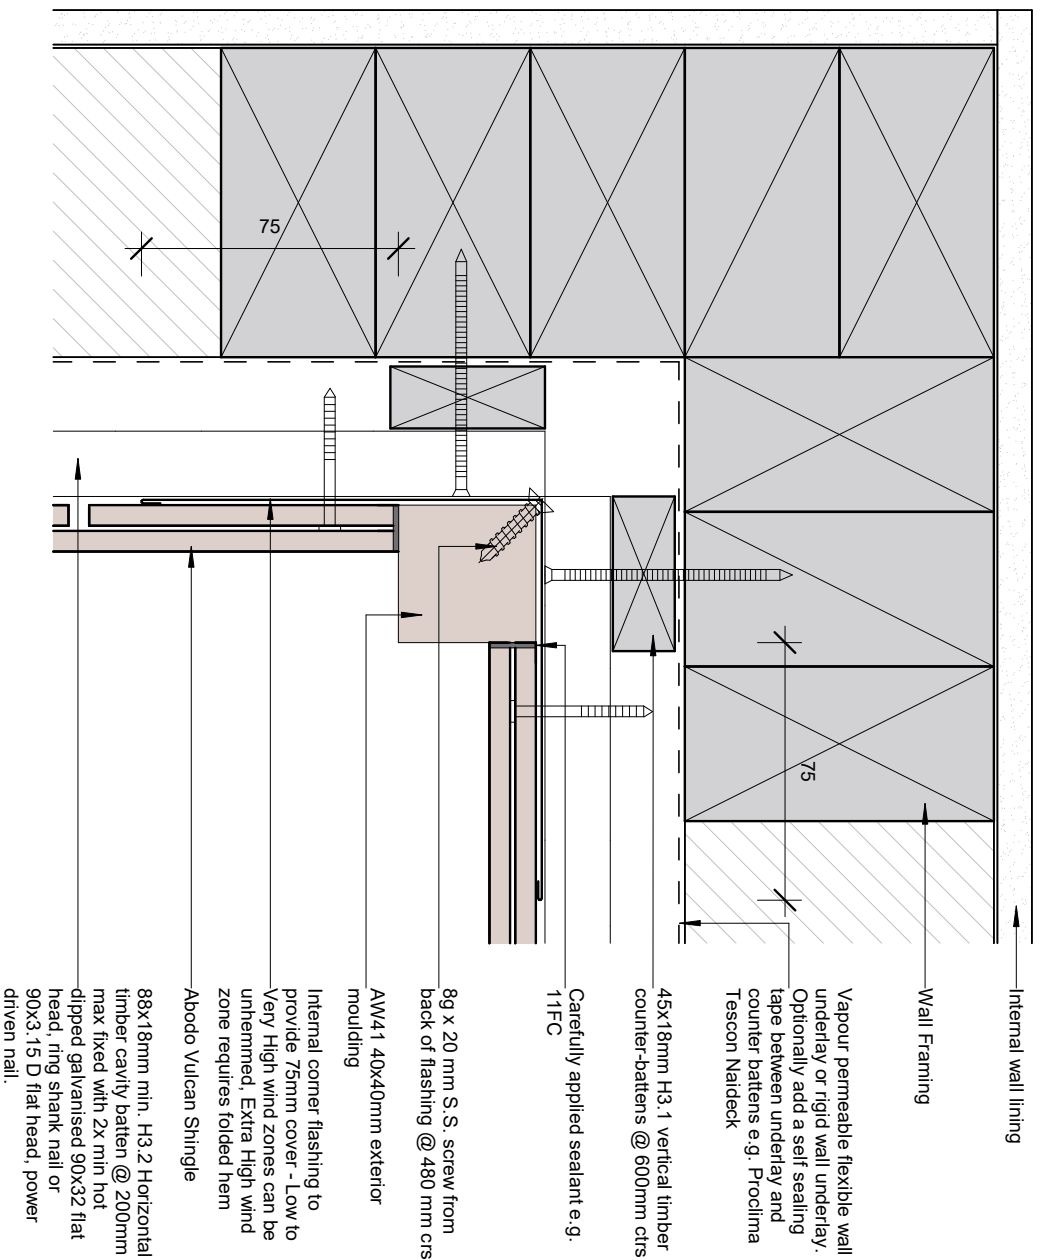


AW41 20x20mm Option




© Abodo Wood Ltd. 2022 info@abodo.co.nz T +64 (9) 249 0100	SHEET TITLE Internal 90° Corner - AW41 Moulding	Scale: 1 : 2
Abodo Wood Ltd 62 Ascot Road, Mangere, Auckland 2022, New Zealand	PROFILE Abodo Shingle Wall System	SHEET NUMBER A.S.W.11
	Date: November 2023	REVISION 01

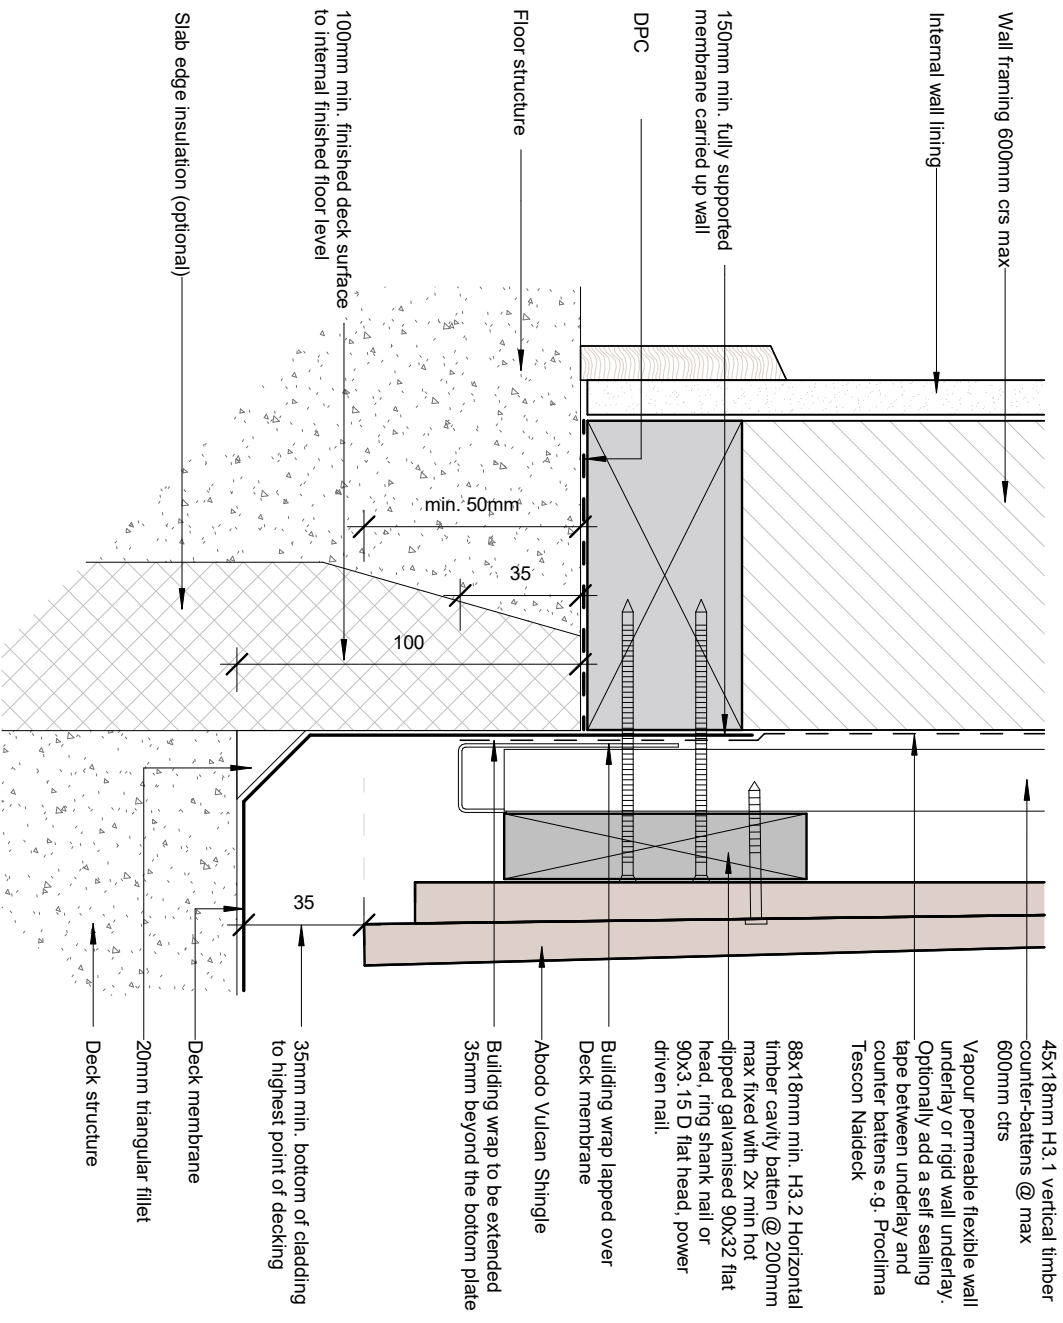


© Abodo Wood Ltd. 2022 info@abodo.co.nz T +64 (9) 249 0100	SHEET TITLE Enclosed Deck - Concrete Substrate	Scale: 1 : 2
Abodo Wood Ltd 62 Ascut Road, Mangere, Auckland 2022, New Zealand	PROFILE Abodo Shingle Wall System	SHEET NUMBER A.S.W.12
	Date: November 2023	REVISION 01

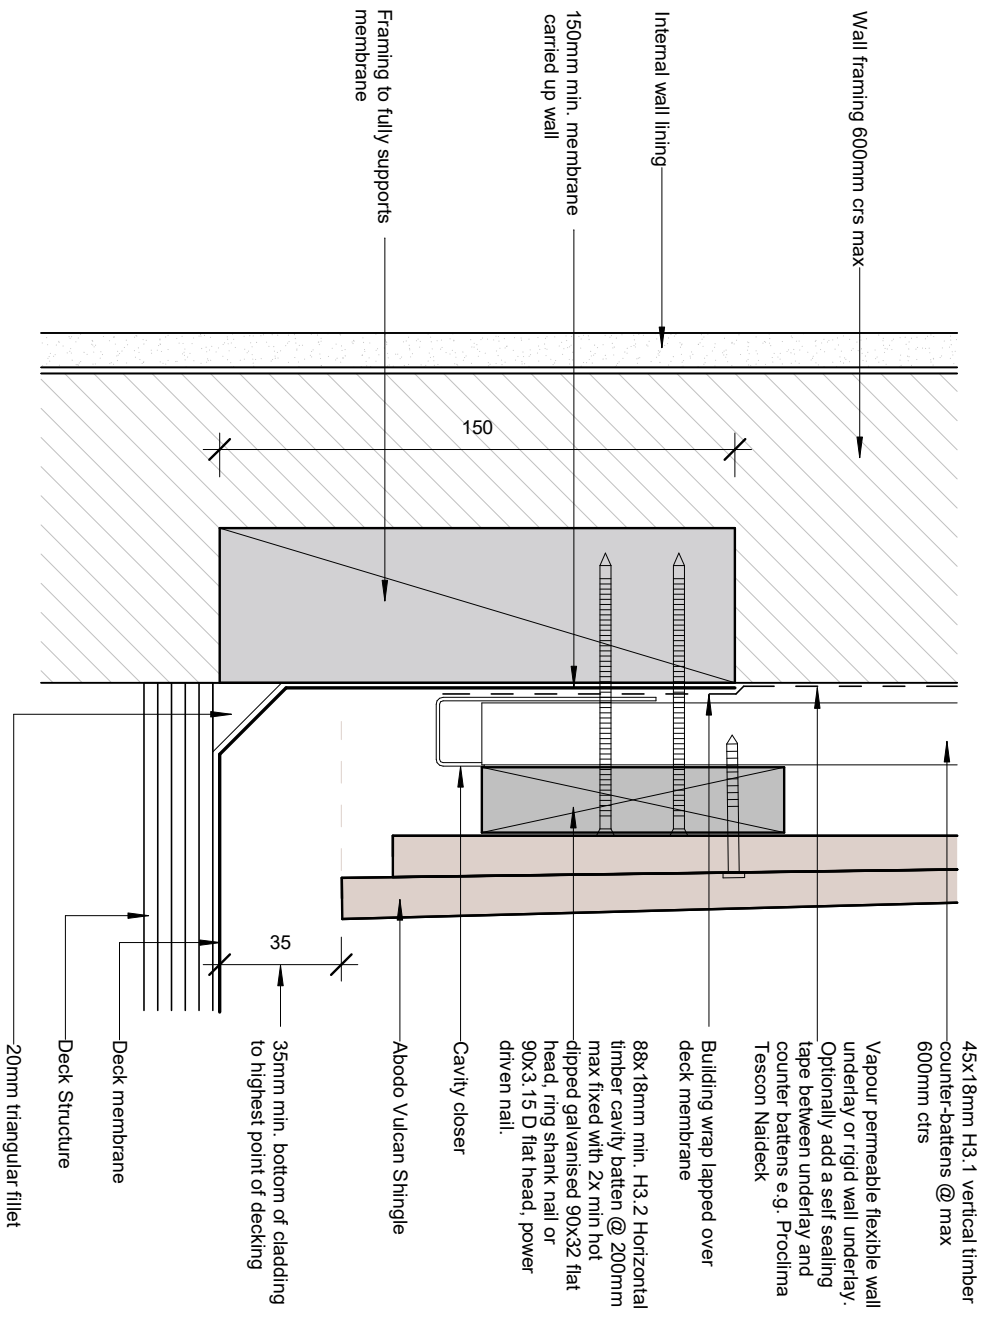

© Abodo Wood Ltd. 2022 info@abodo.co.nz T +64 (9) 249 0100	SHEET TITLE Enclosed Deck - Timber Substrate	Scale: 1 : 2
Abodo Wood Ltd 62 Ascut Road, Mangere, Auckland 2022, New Zealand	PROFILE Abodo Shingle Wall System	SHEET NUMBER A.S.W.13
	Date: November 2023	REVISION 01

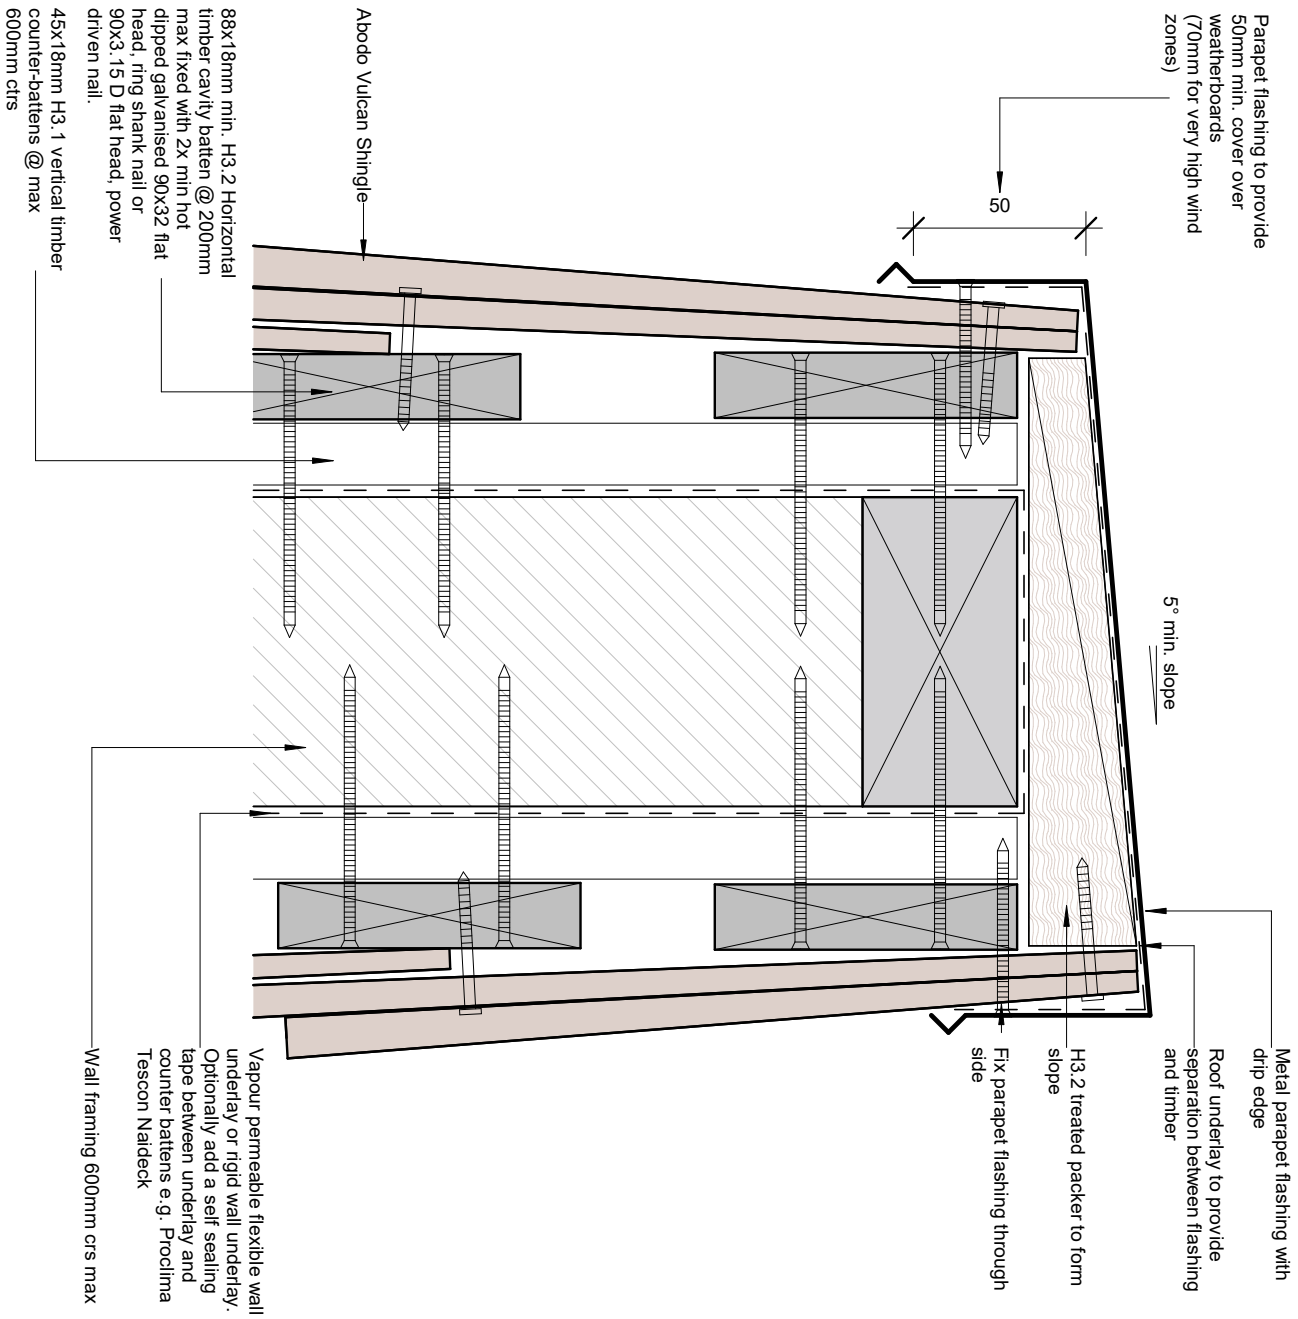

© Abodo Wood Ltd. 2022 info@abodo.co.nz T +64 (9) 249 0100	SHEET TITLE	Scale:	1 : 2
Abodo Wood Ltd 62 Ascut Road, Mangere, Auckland 2022, New Zealand	Parapet Balustrade Cap Flashing		
PROFILE	Abodo Shingle Wall System	Date: November 2023	
		A.S.W.14	01
		SHEET NUMBER	REVISION

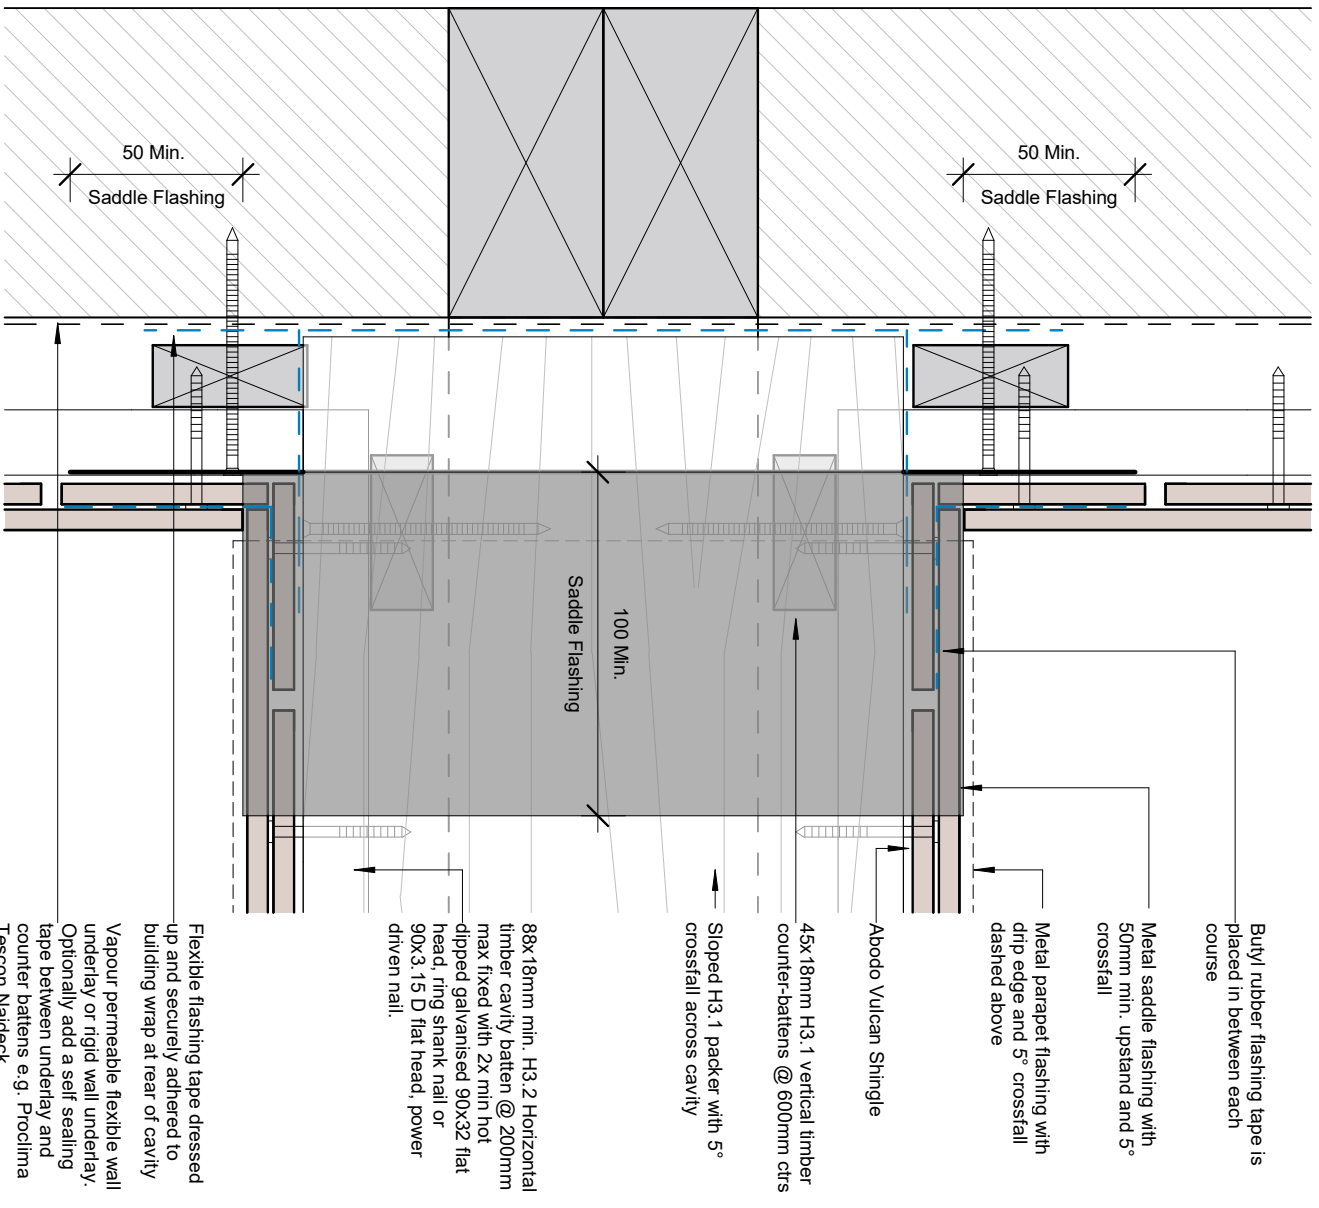

© Abodo Wood Ltd. 2022
info@abodo.co.nz
T +64 (9) 249 0100

Abodo Wood Ltd
62 Ascot Road, Mangere,
Auckland 2022, New Zealand

SHEET TITLE
Parapet to Wall

PROFILE

Abodo Shingle Wall System

Date: November 2023


Scale:

1 : 2

SHEET NUMBER

REVISION

A.S.W.15

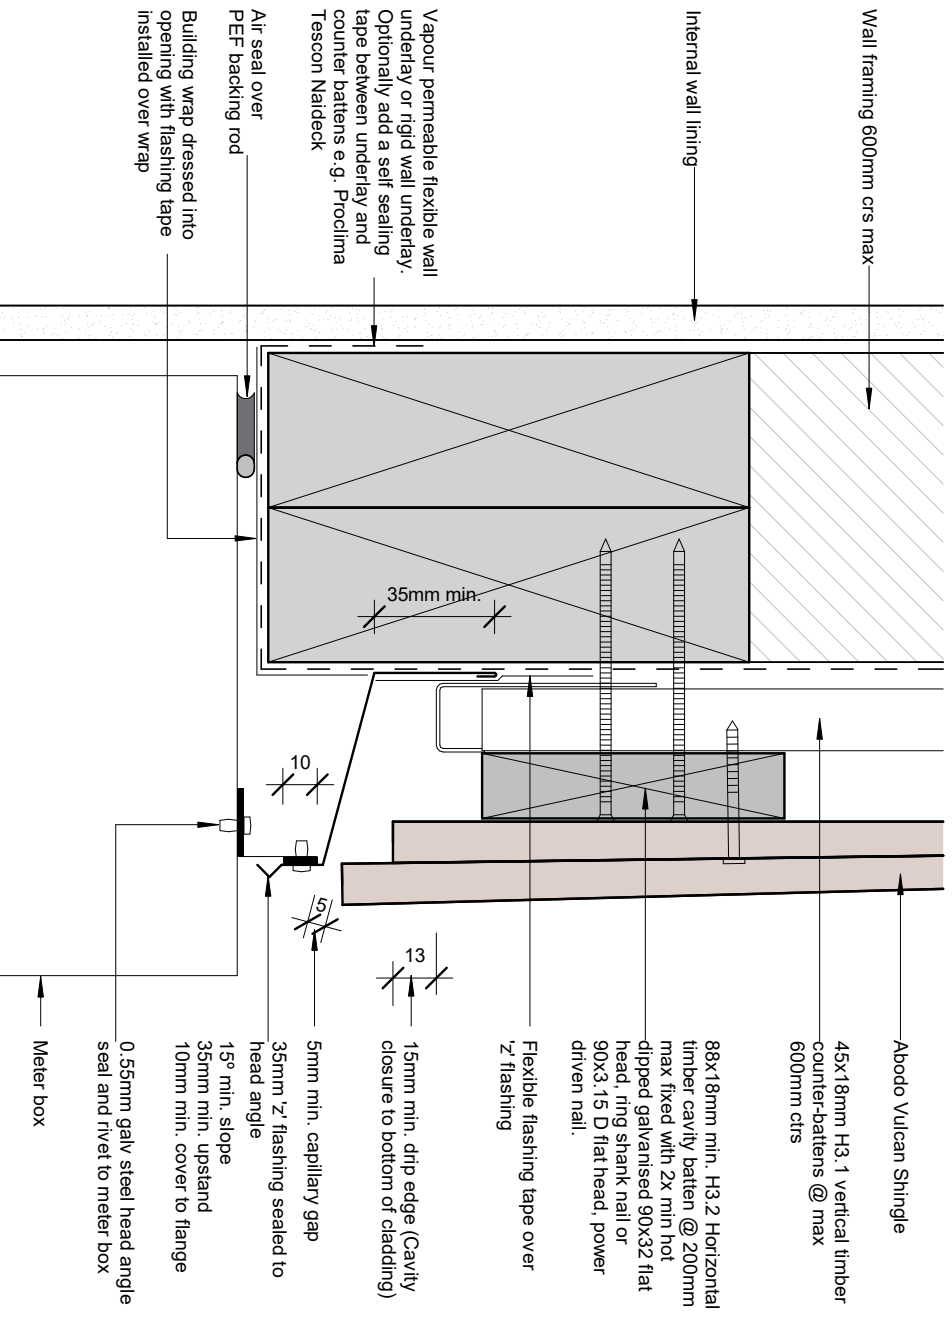

© Abodo Wood Ltd. 2022
 info@abodo.co.nz
 T +64 (9) 249 0100

Abodo Wood Ltd
 62 Ascut Road, Mangere,
 Auckland 2022, New Zealand

SHEET TITLE
Meter Box Head

PROFILE

Abodo Shingle Wall System


Date: November 2023

Scale: **1 : 2**

SHEET NUMBER

A.S.W.16 01

REVISION

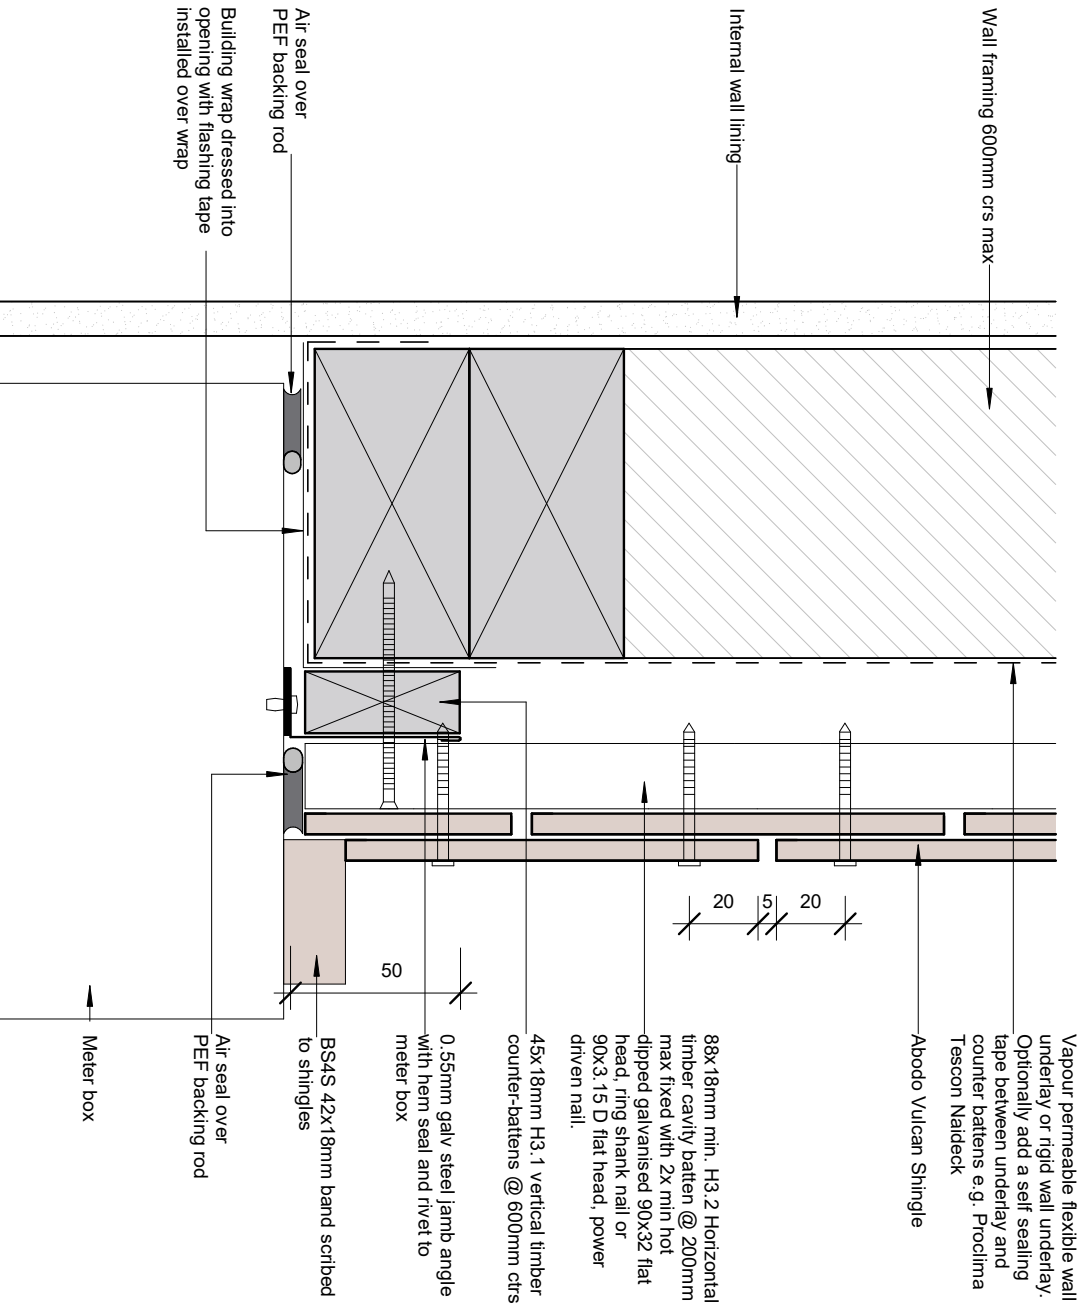

© Abodo Wood Ltd. 2022
info@abodo.co.nz
T +64 (9) 249 0100

SHEET TITLE
Meter Box Jamb

Scale: **1 : 2**

Abodo Wood Ltd
62 Ascot Road, Mangere,
Auckland 2022, New Zealand

PROFILE

Abodo Shingle Wall System


Date: November 2023

SHEET NUMBER


A.S.W.17

REVISION

01

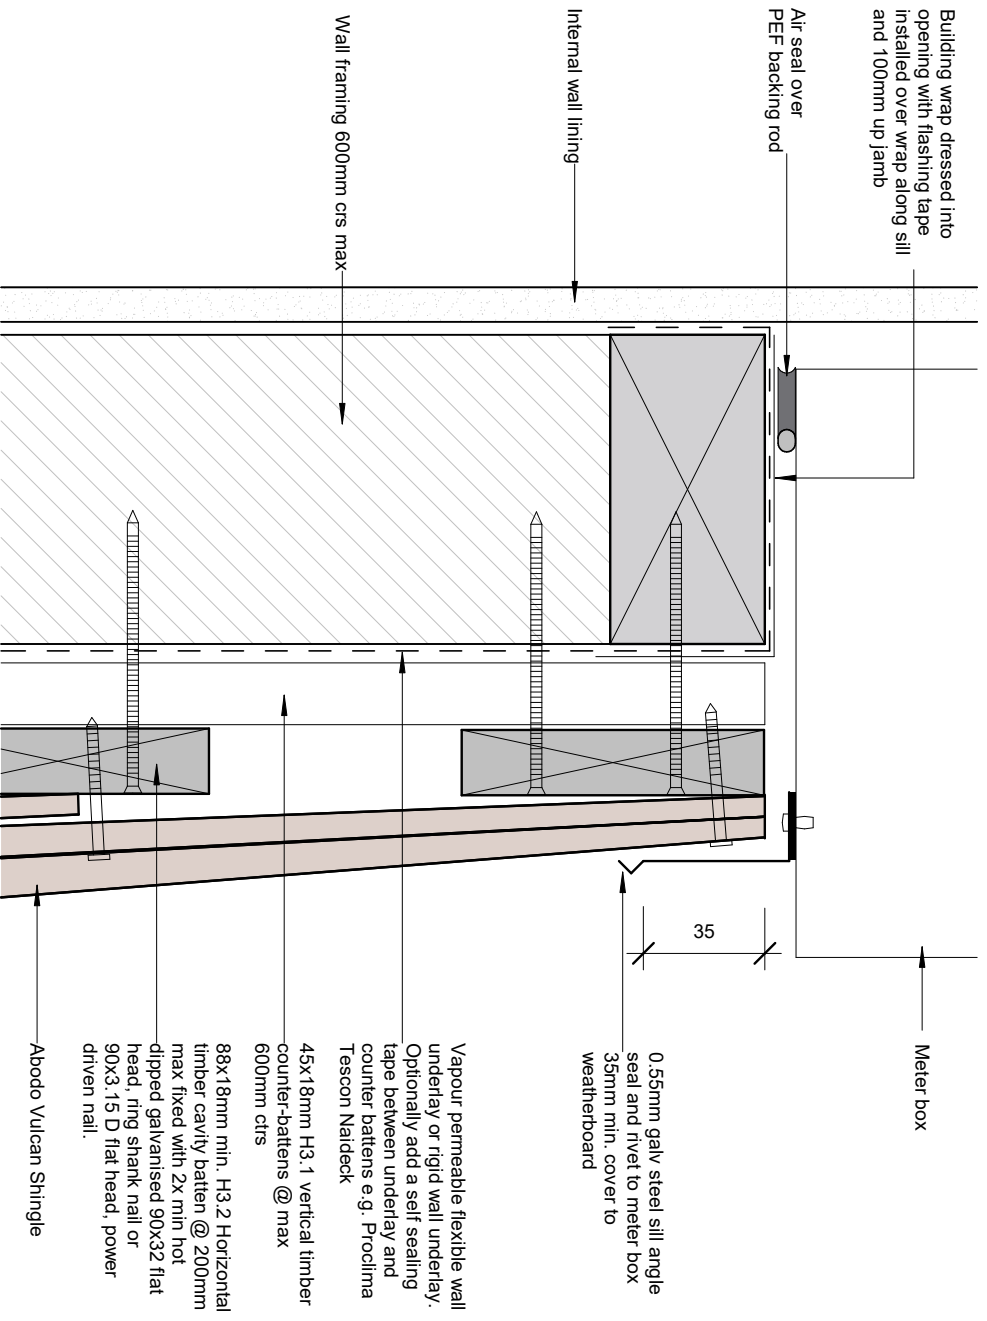

© Abodo Wood Ltd. 2022 info@abodo.co.nz T +64 (9) 249 0100	SHEET TITLE Meter Box Sill	Scale: 1 : 2
Abodo Wood Ltd 62 Ascot Road, Mangere, Auckland 2022, New Zealand	PROFILE Abodo Shingle Wall System	SHEET NUMBER A.S.W.18
	Date: November 2023	REVISION 01

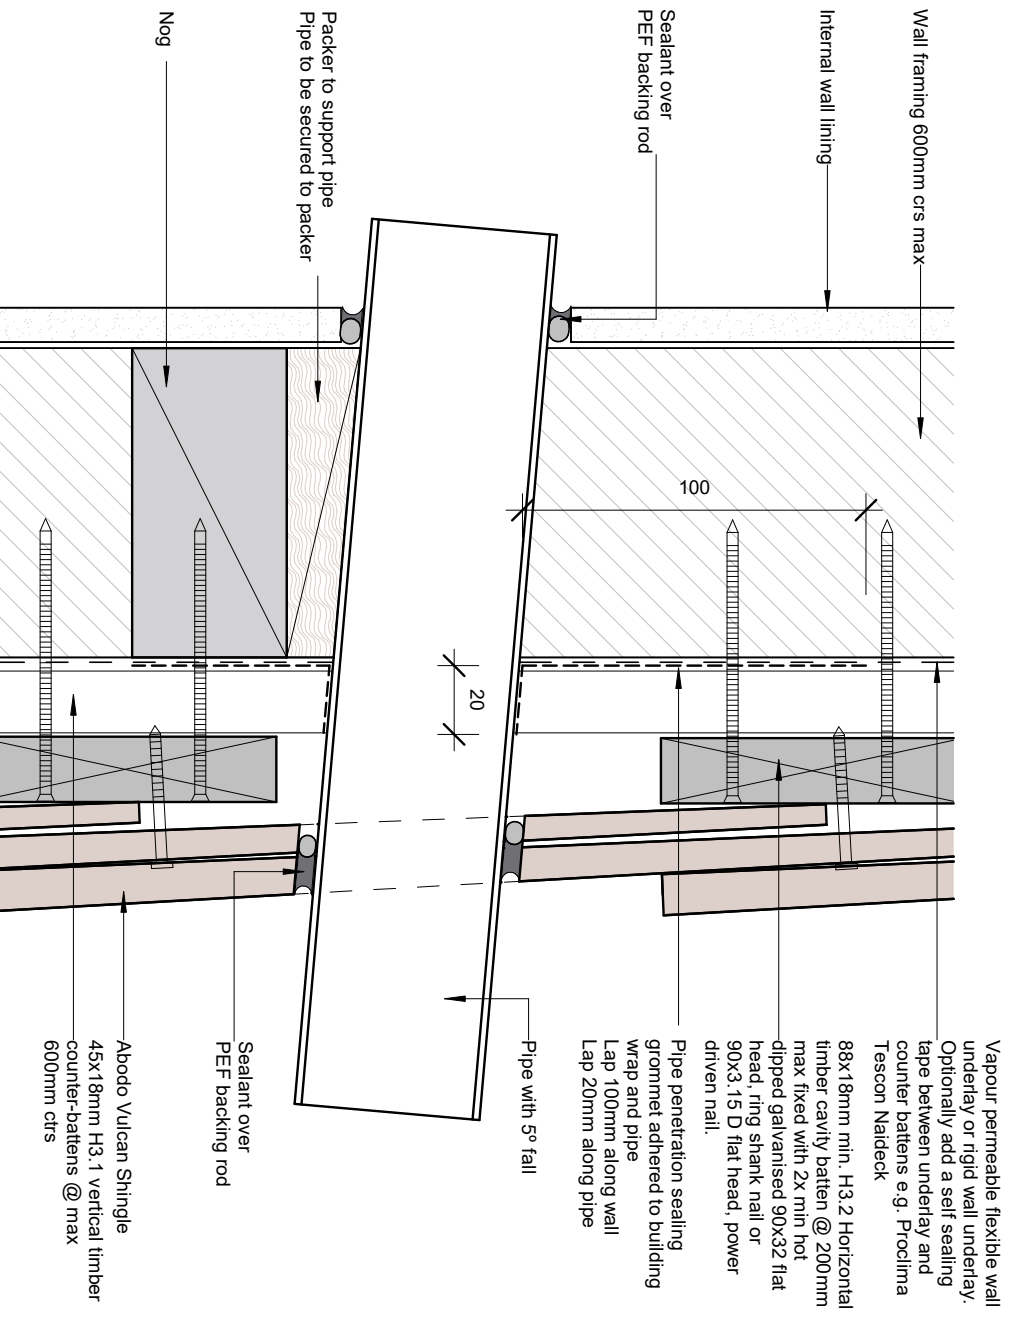

© Abodo Wood Ltd. 2022
info@abodo.co.nz
T +64 (9) 249 0100

SHEET TITLE
Pipe Penetration

Scale: **1 : 2**

Abodo Wood Ltd
62 Ascut Road, Mangere,
Auckland 2022, New Zealand

PROFILE

Abodo Shingle Wall System


Date: November 2023

SHEET NUMBER

A.S.W.19

REVISION

01

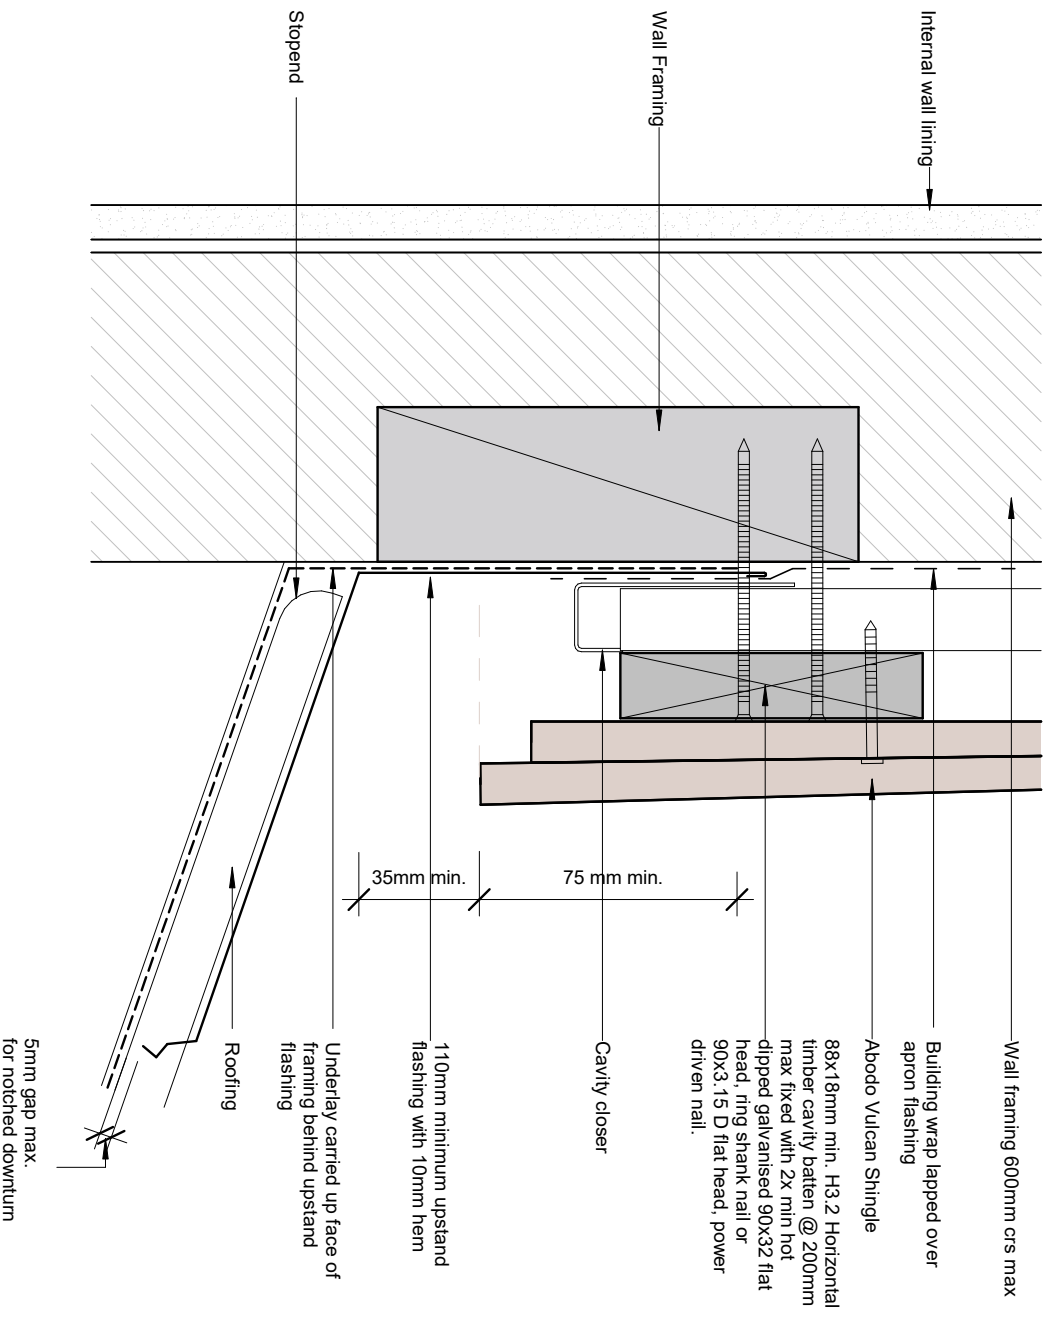

© Abodo Wood Ltd. 2022
 info@abodo.co.nz
 T +64 (9) 249 0100

Abodo Wood Ltd
 62 Ascut Road, Mangere,
 Auckland 2022, New Zealand

SHEET TITLE
Apron Flashing

PROFILE


Abodo Shingle Wall System

Date: November 2023

Scale: **1 : 2**

SHEET NUMBER REVISION

A.S.W.20 01

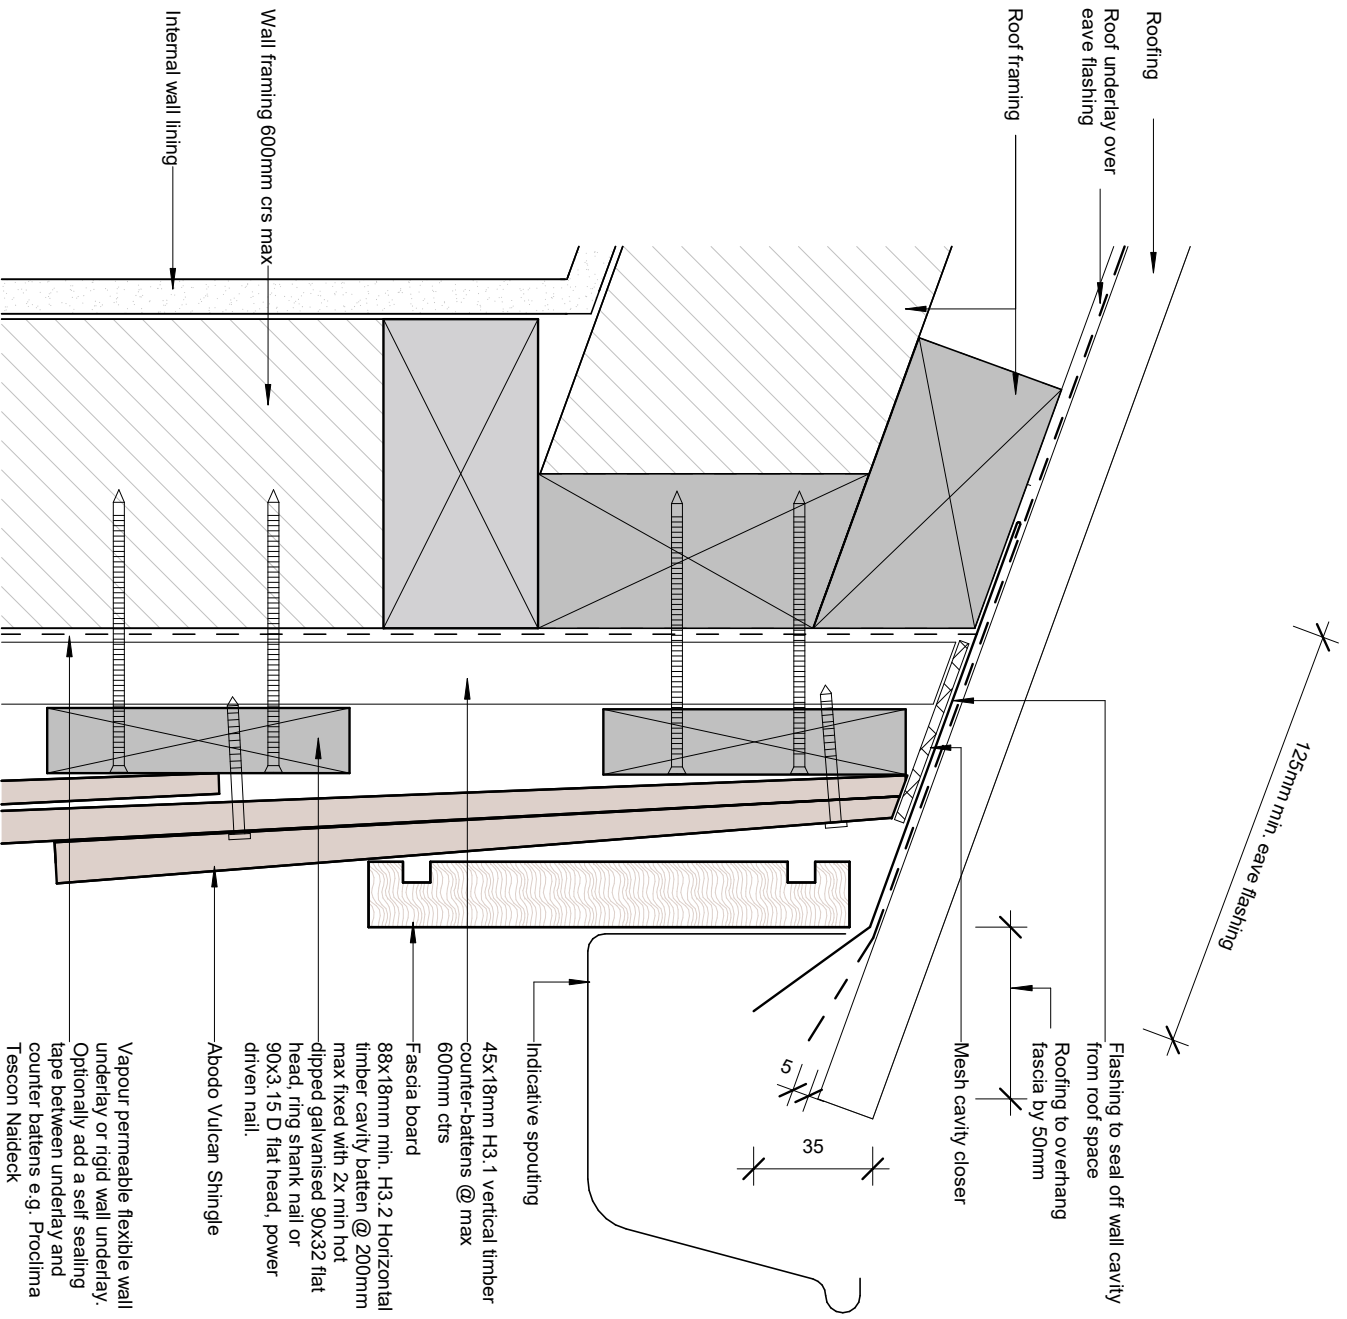

© Abodo Wood Ltd. 2022
info@abodo.co.nz
T +64 (9) 249 0100

Abodo Wood Ltd
62 Ascot Road, Mangere,
Auckland 2022, New Zealand

SHEET TITLE
Top Of Wall - No Soffit

PROFILE

Abodo Shingle Wall System

Date: November 2023


Scale: 1 : 2

SHEET NUMBER


A.S.W.22

REVISION

01

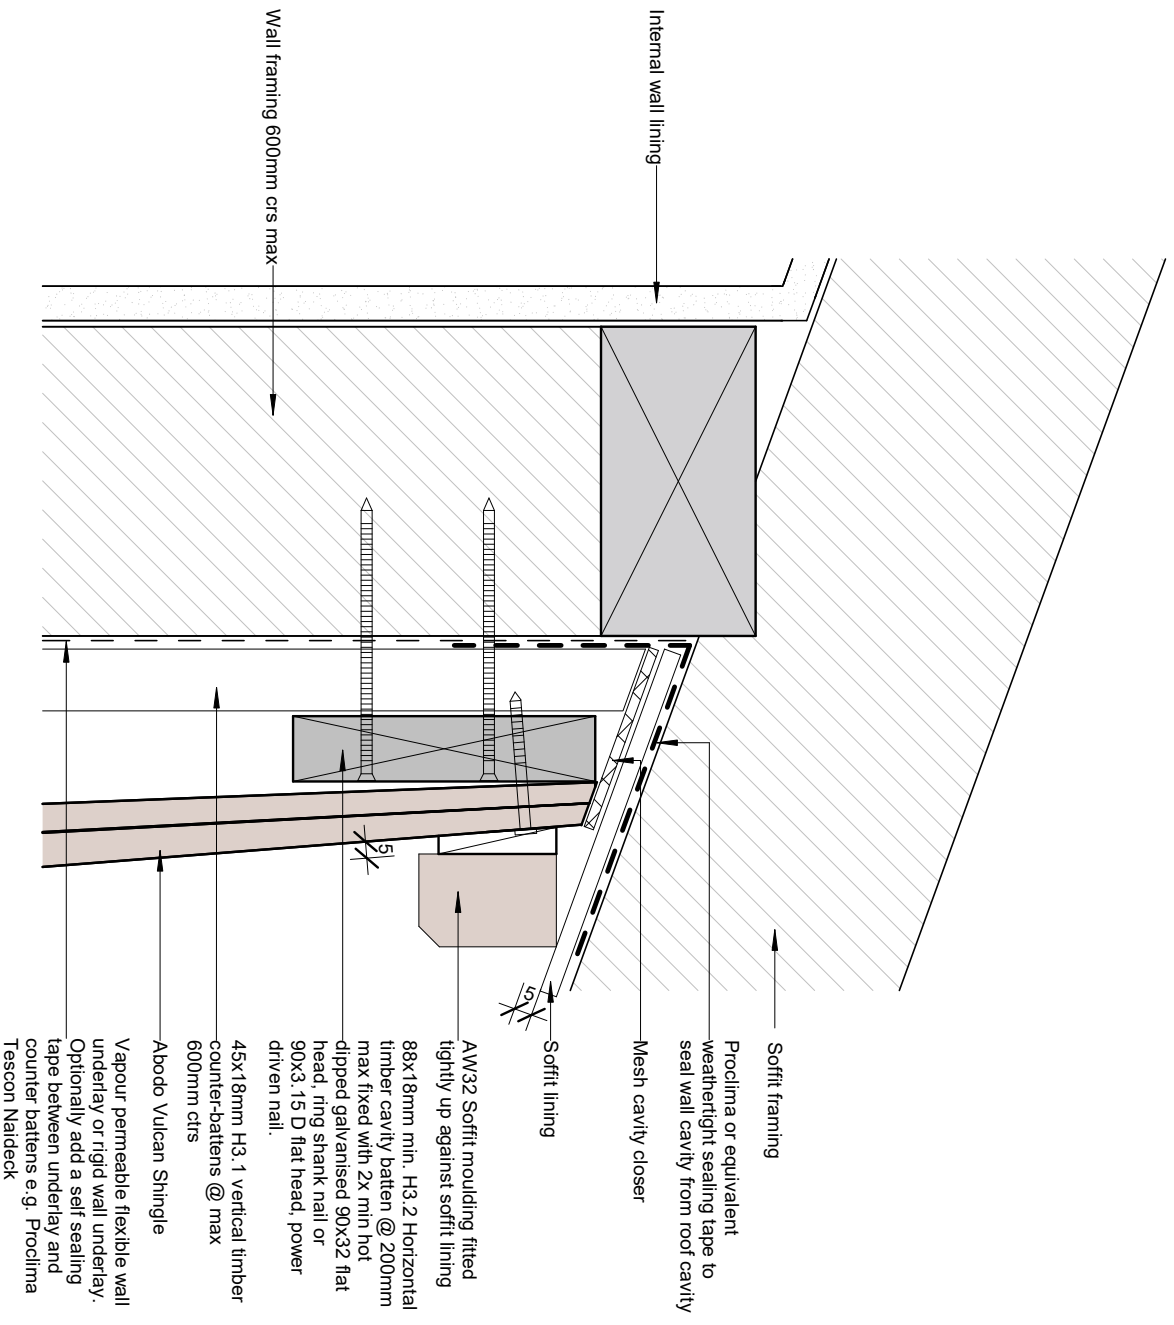

© Abodo Wood Ltd. 2022 info@abodo.co.nz T +64 (9) 249 0100	SHEET TITLE
Abodo Wood Ltd 62 Ascut Road, Mangere, Auckland 2022, New Zealand	PROFILE
Top Of Wall - Slopping Soffit	Abodo Shingle Wall System
Scale: 1 : 2	Date: November 2023
SHEET NUMBER	REVISION
A.S.W.23	01

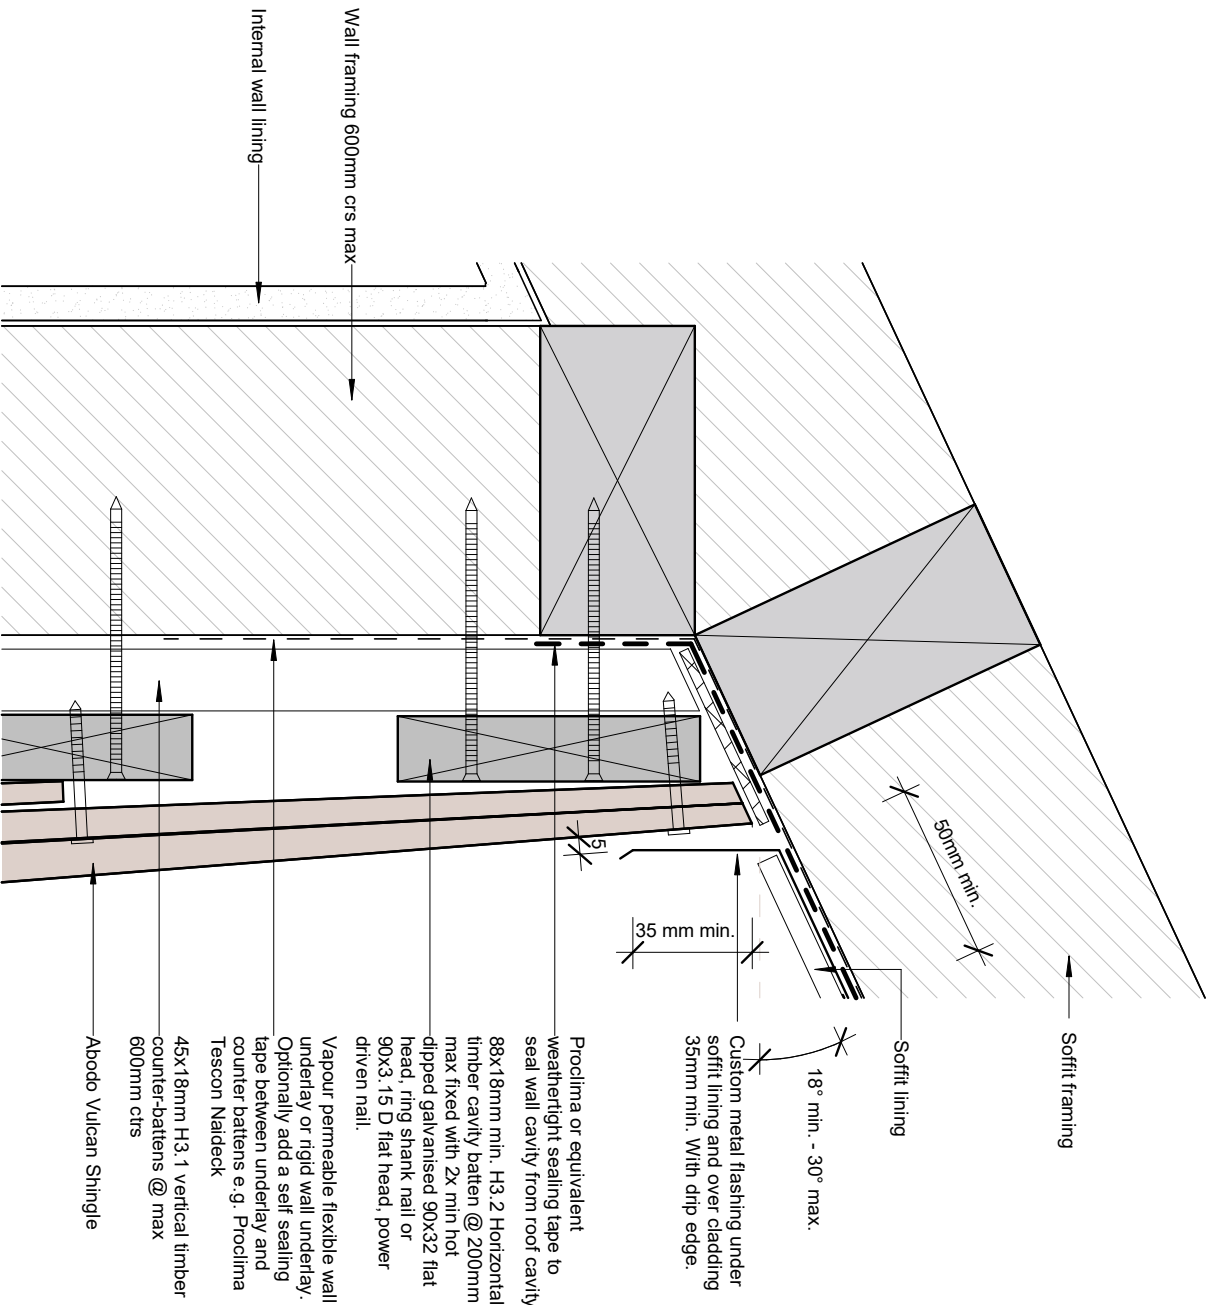

© Abodo Wood Ltd. 2022

info@abodo.co.nz
T +64 (9) 249 0100

Abodo Wood Ltd
62 Ascut Road, Mangere,
Auckland 2022, New Zealand

SHEET TITLE

Top of Wall - Raking Soffit

PROFILE

Abodo Shingle Wall System

Date: November 2023

Scale:


1 : 2

SHEET NUMBER


A.S.W.24

REVISION


01

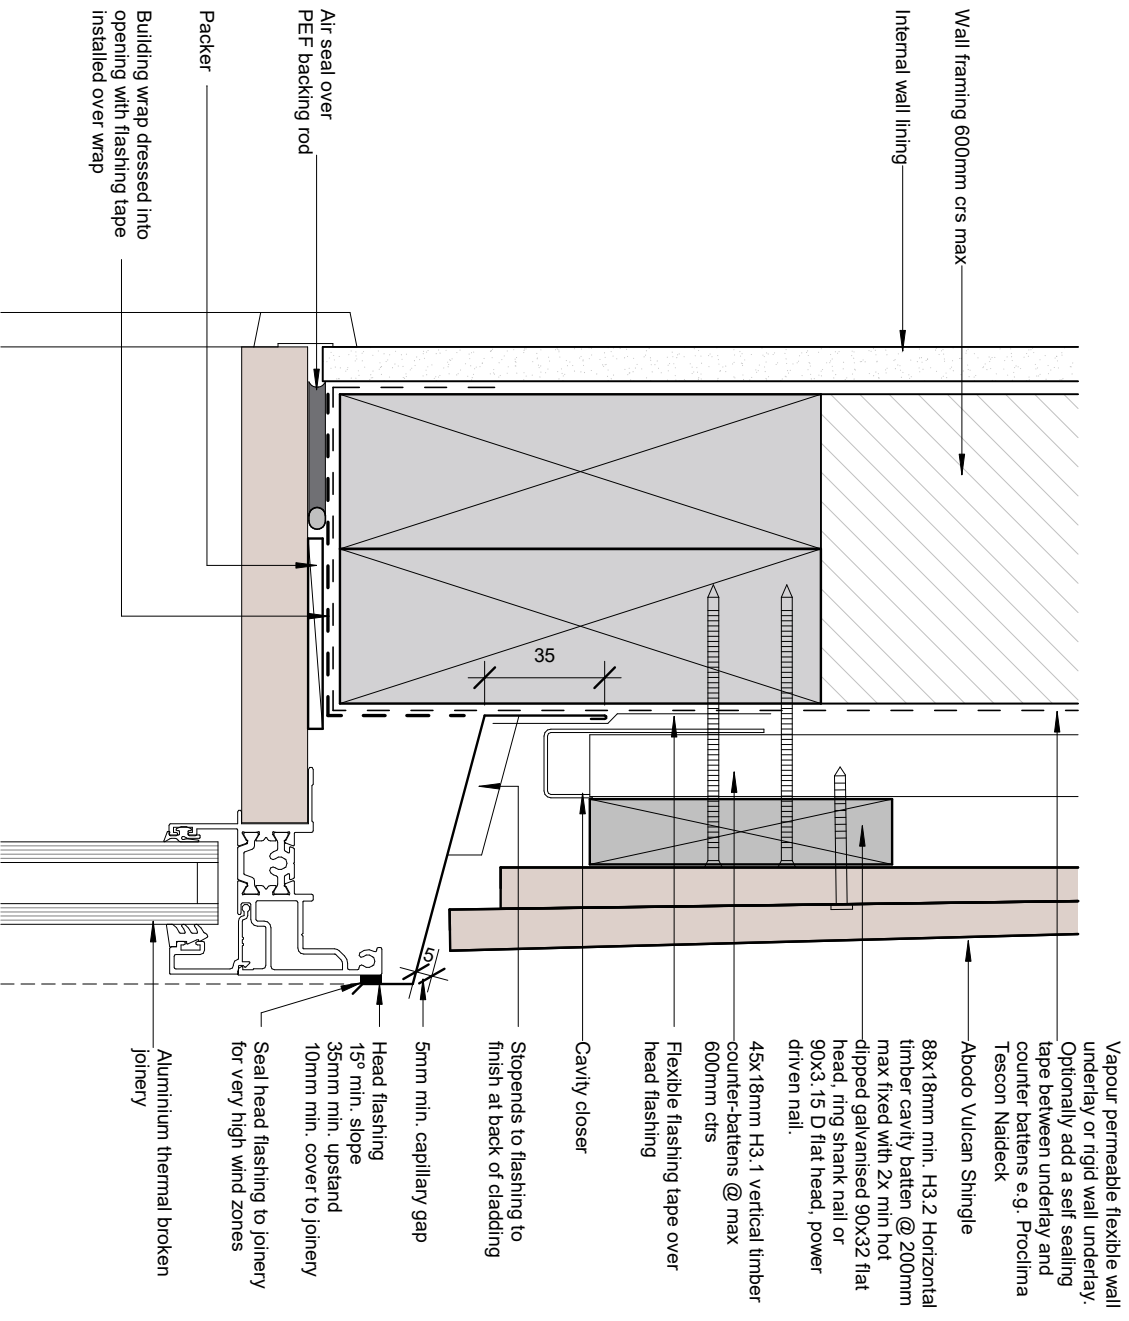

© Abodo Wood Ltd. 2022 info@abodo.co.nz T +64 (9) 249 0100	SHEET TITLE Window Head	Scale: 1 : 2
Abodo Wood Ltd 62 Ascut Road, Mangere, Auckland 2022, New Zealand	PROFILE Abodo Shingle Wall System	SHEET NUMBER A.S.W.25
	Date: November 2023	REVISION 01

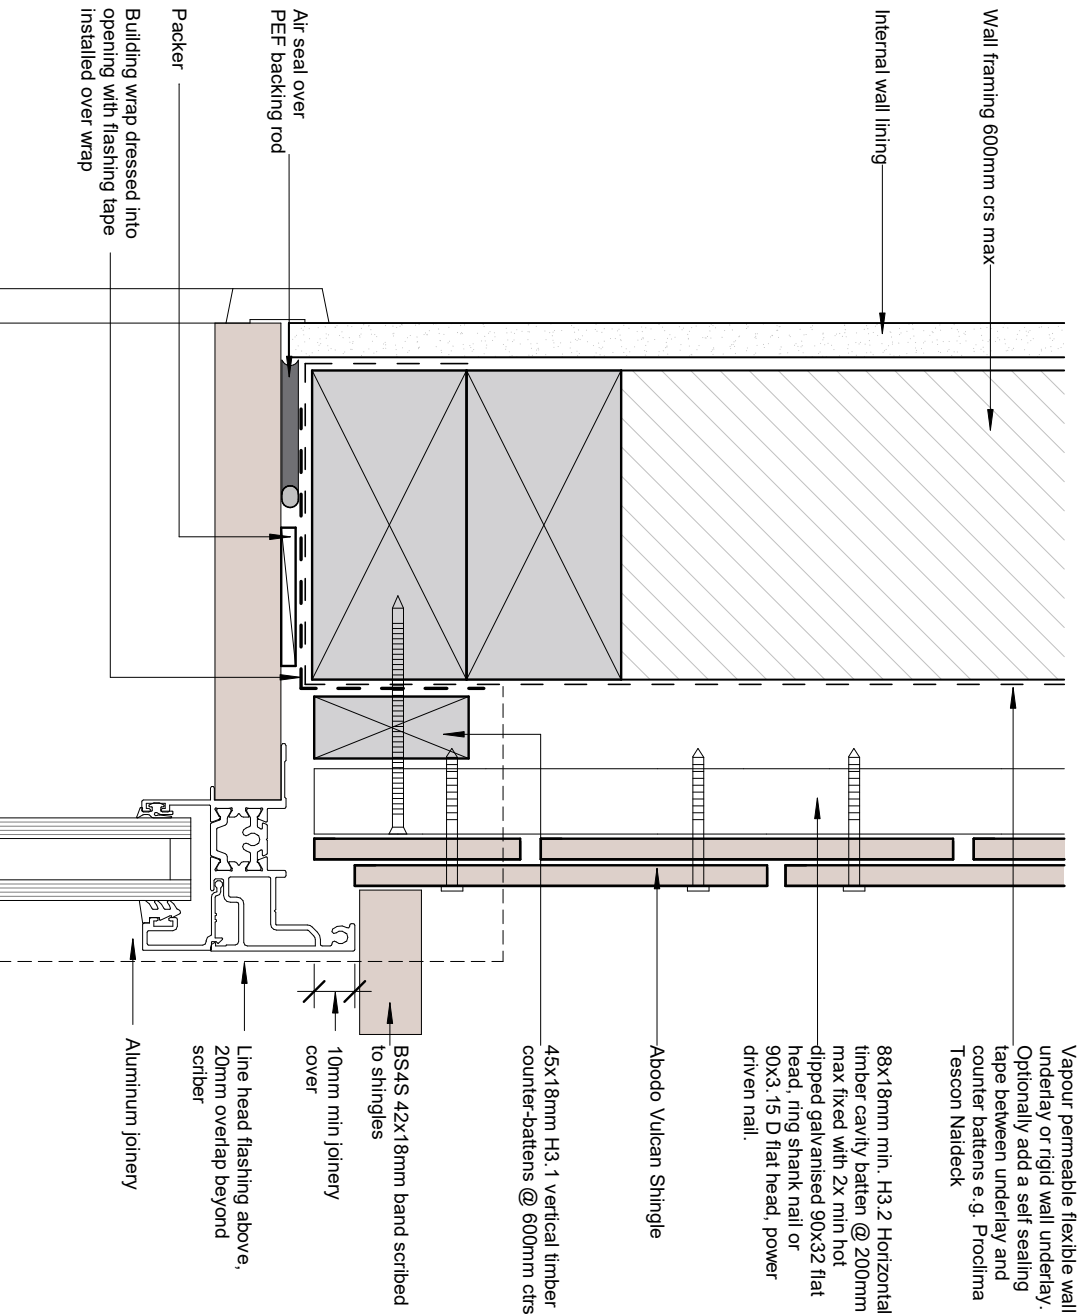

© Abodo Wood Ltd. 2022 info@abodo.co.nz T +64 (9) 249 0100	SHEET TITLE Window Jamb	Scale: 1 : 2
Abodo Wood Ltd 62 Ascot Road, Mangere, Auckland 2022, New Zealand	PROFILE Abodo Shingle Wall System	SHEET NUMBER A.S.W.26
	Date: November 2023	REVISION 01

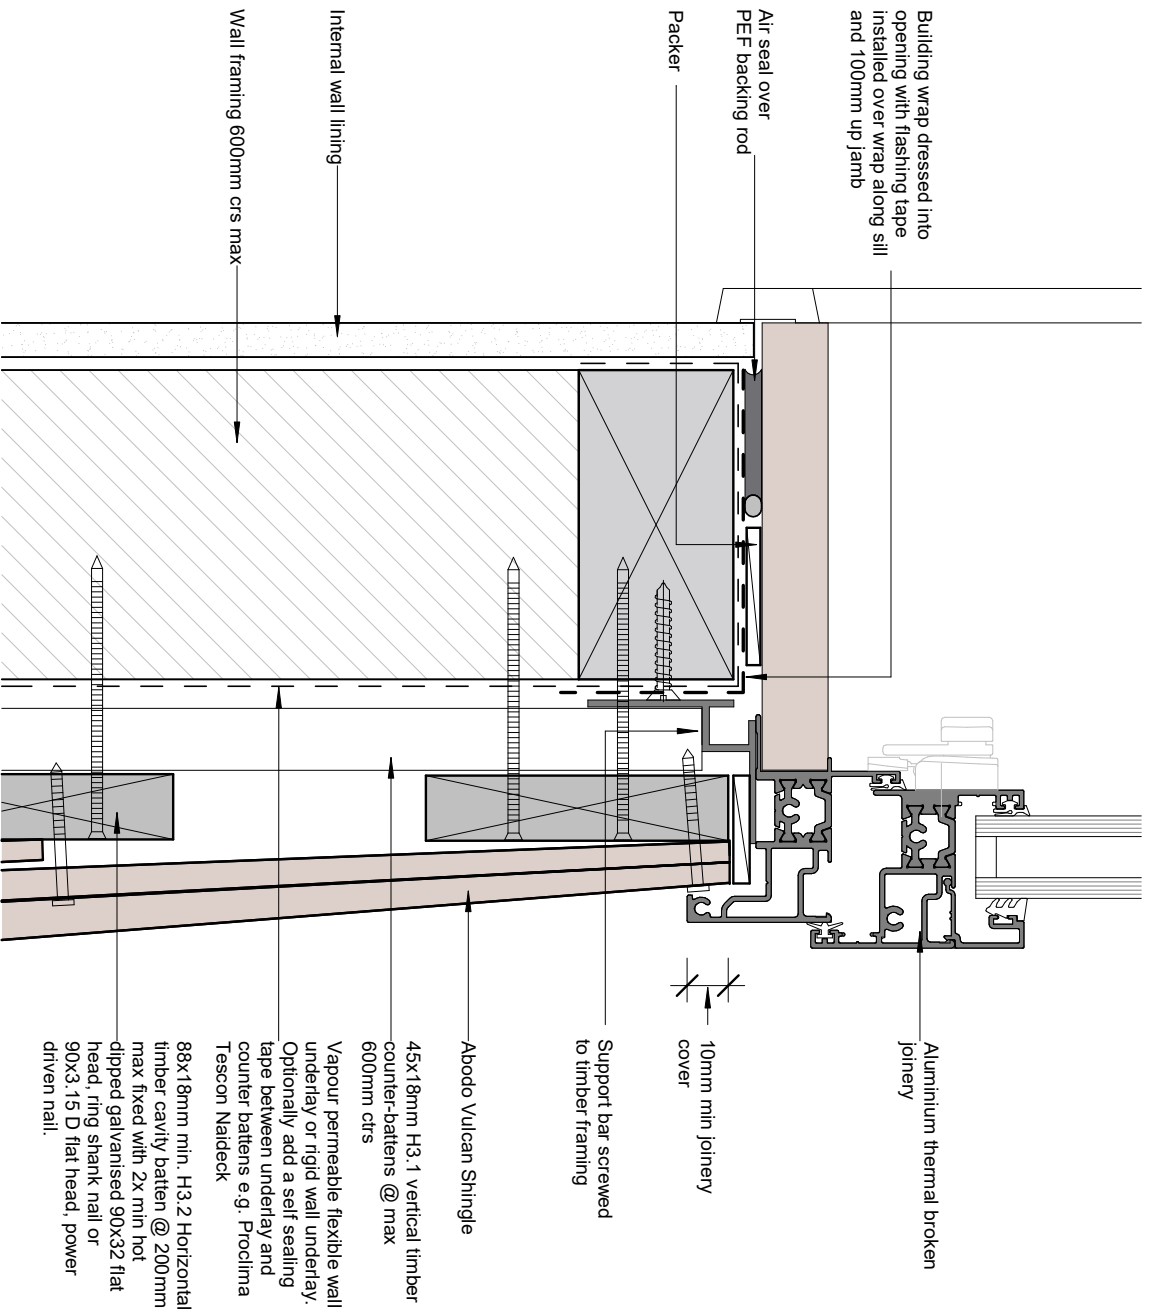

© Abodo Wood Ltd. 2022
info@abodo.co.nz
T +64 (9) 249 0100

Abodo Wood Ltd
62 Ascot Road, Mangere,
Auckland 2022, New Zealand

SHEET TITLE
Window Sill

PROFILE


Abodo Shingle Wall System

Date: November 2023

Scale: **1 : 2**

SHEET NUMBER REVISION

A.S.W.27 01

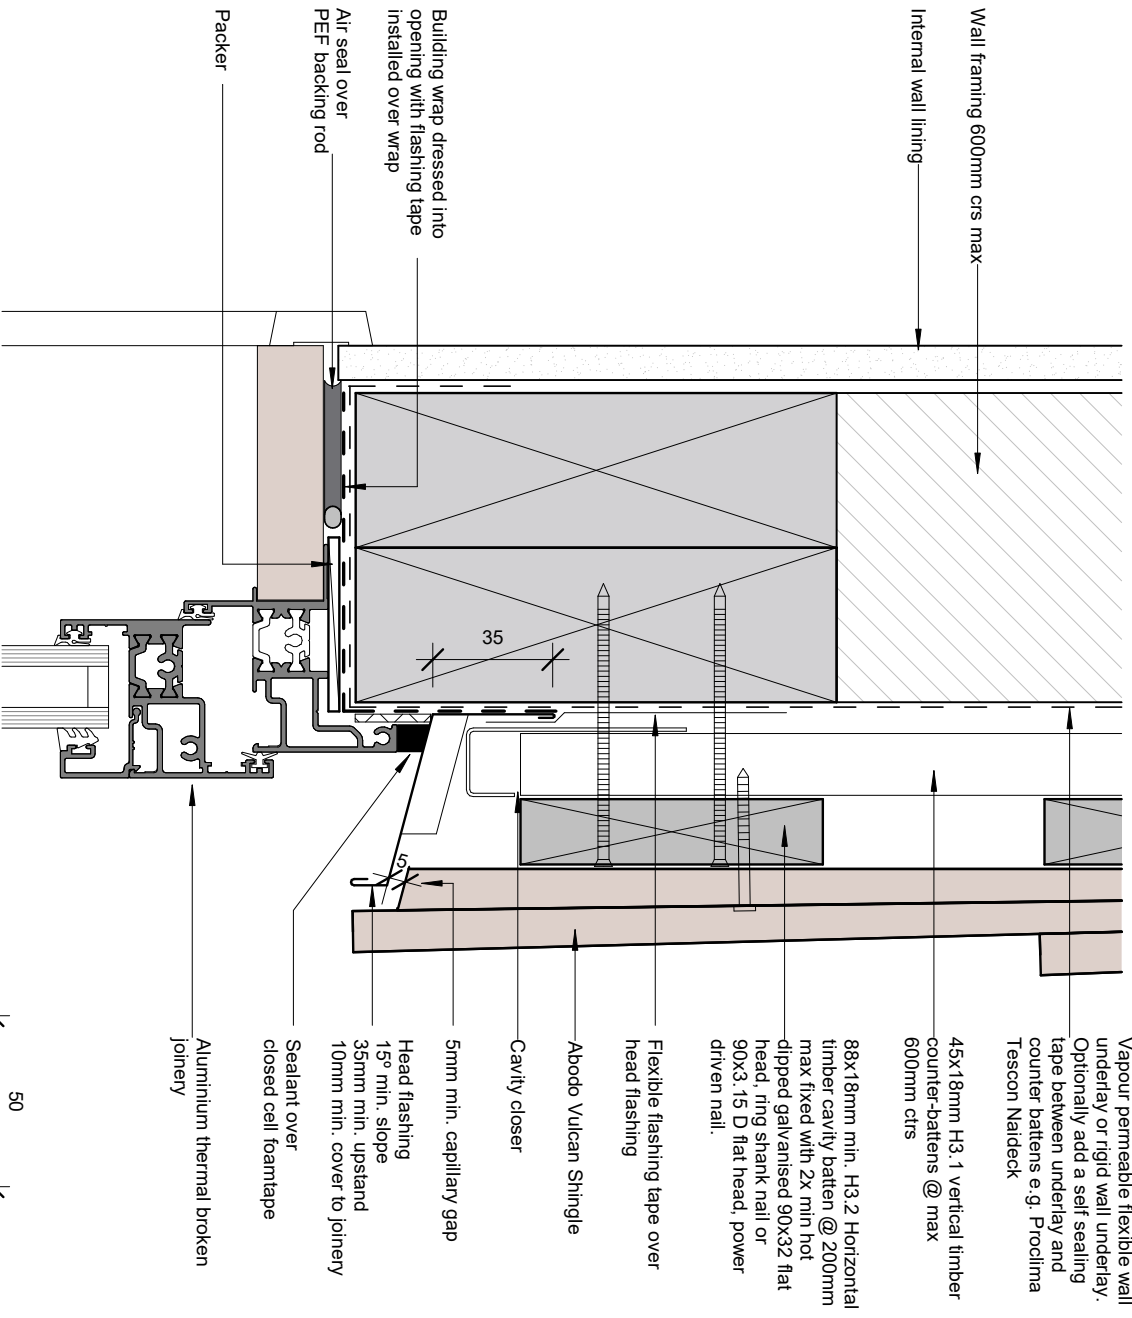

© Abodo Wood Ltd. 2022

info@abodo.co.nz
T +64 (9) 249 0100

Abodo Wood Ltd
62 Ascot Road, Mangere,
Auckland 2022, New Zealand

SHEET TITLE

Window Head - Recessed

Scale:

1 : 2

PROFILE

Abodo Shingle Wall System


Date: November 2023

SHEET NUMBER

A.S.W.28

REVISION

01

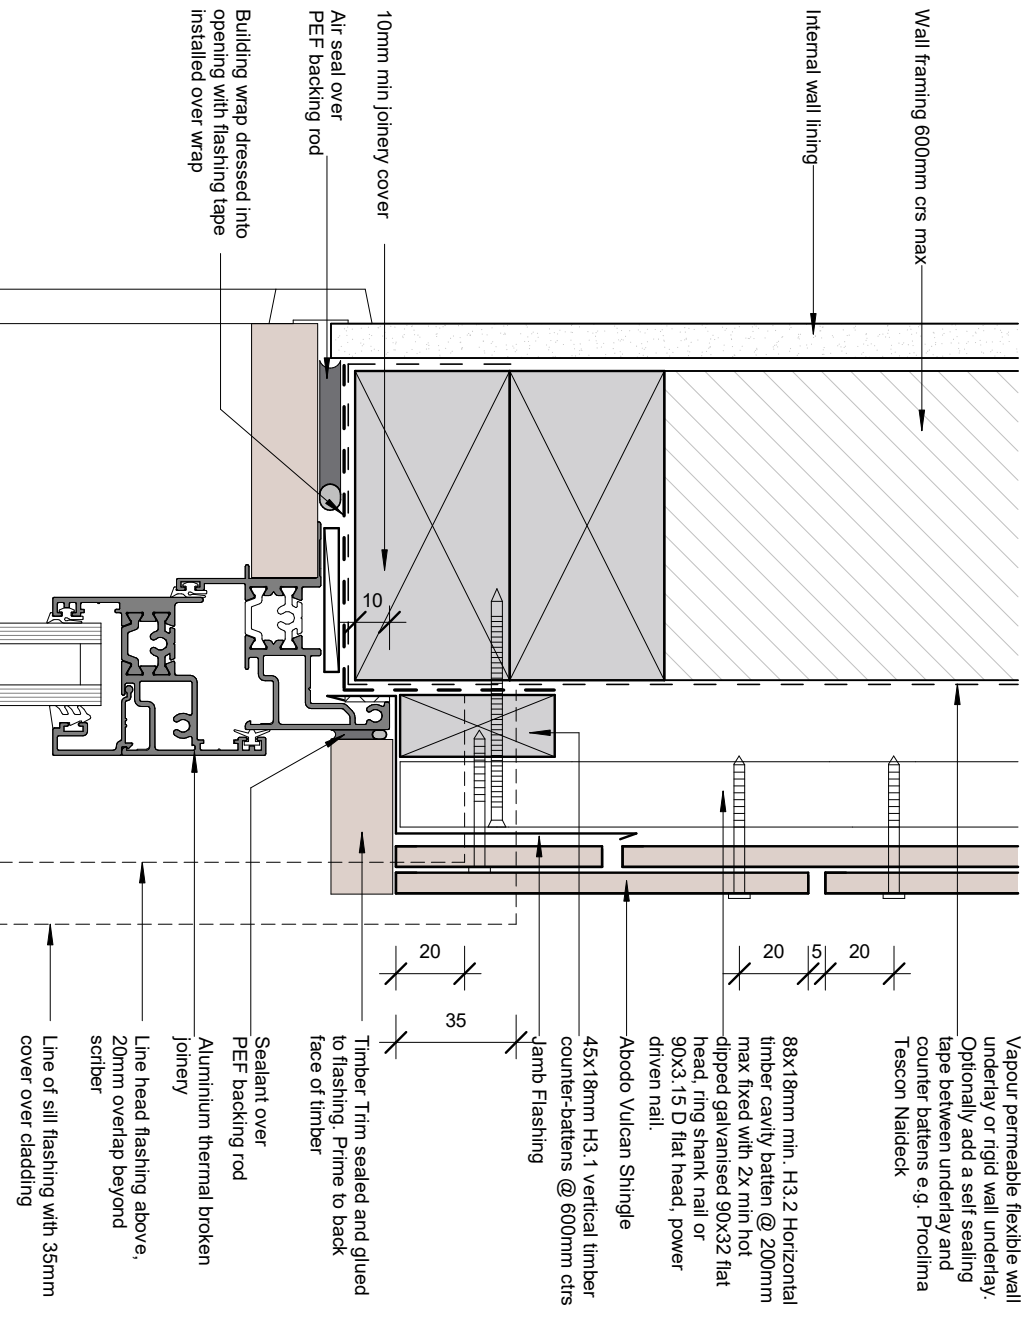

© Abodo Wood Ltd. 2022
 info@abodo.co.nz
 T +64 (9) 249 0100

SHEET TITLE
Window Jamb - Recessed

Scale: **1 : 2**

Abodo Wood Ltd
 62 Ascot Road, Mangere,
 Auckland 2022, New Zealand

PROFILE

Abodo Shingle Wall System


Date: November 2023

SHEET NUMBER

A.S.W.29

REVISION

01

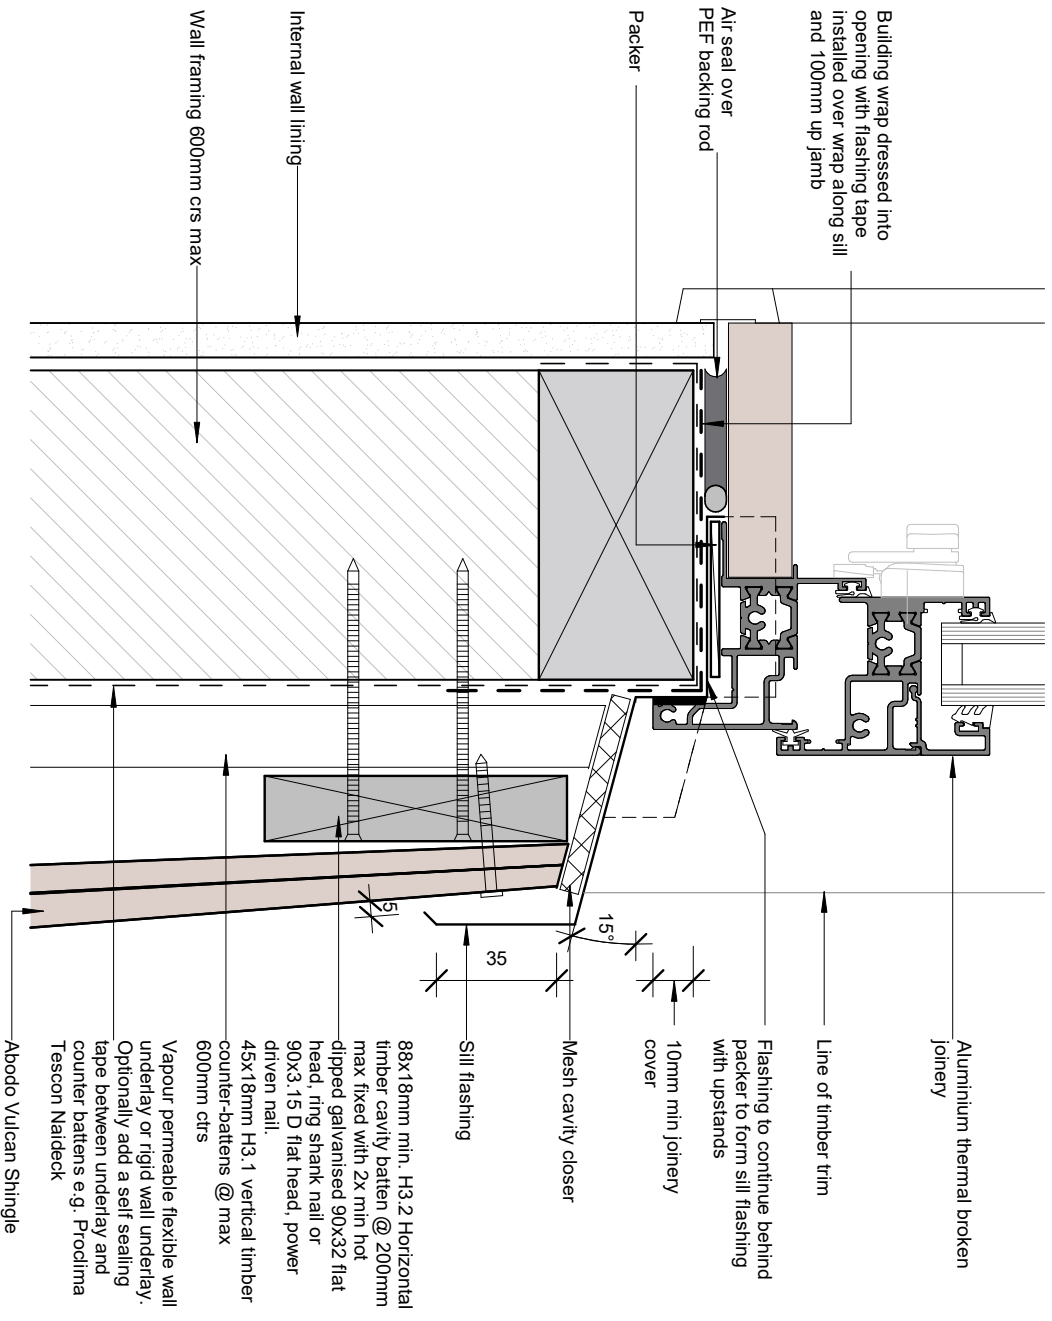

© Abodo Wood Ltd. 2022
info@abodo.co.nz
T +64 (9) 249 0100

Abodo Wood Ltd
62 Ascut Road, Mangere,
Auckland 2022, New Zealand

SHEET TITLE
Window Sill - Recessed

PROFILE

Abodo Shingle Wall System

Date: November 2023


Scale: **1 : 2**

SHEET NUMBER


A.S.W.30 01

REVISION


Building wrap removed from view for clarity

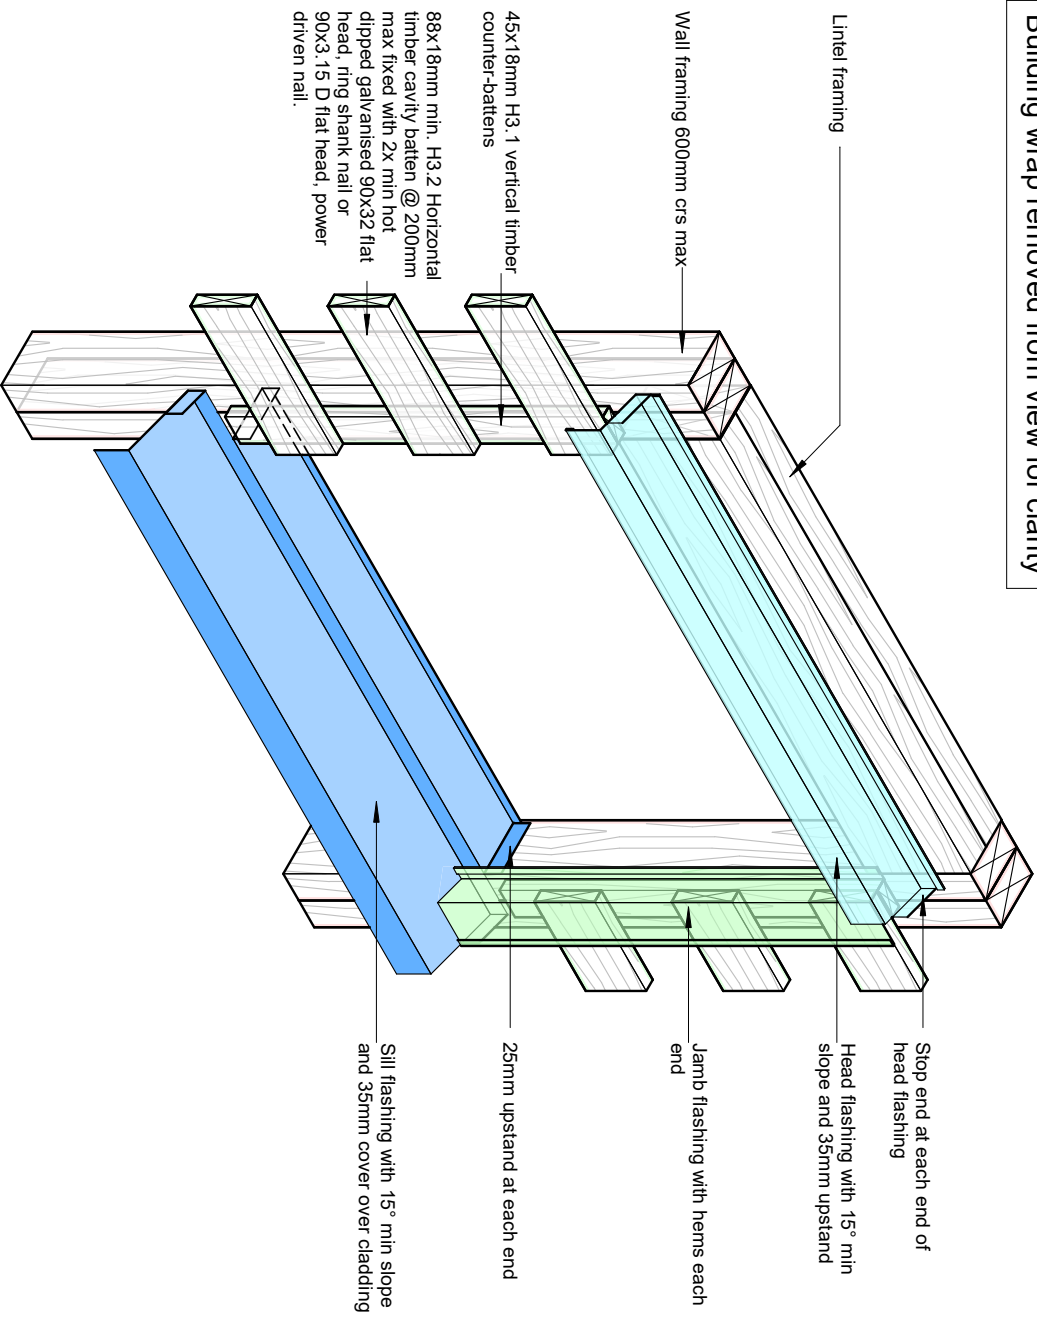


© Abodo Wood Ltd. 2022 info@abodo.co.nz T +64 (9) 249 0100	SHEET TITLE	Scale:	1 : 10
Abodo Wood Ltd 62 Ascut Road, Mangere, Auckland 2022, New Zealand	Window Flashing Isometric		
PROFILE	Abodo Shingle Wall System	Date: November 2023	
		SHEET NUMBER	REVISION
		A.S.W.31	

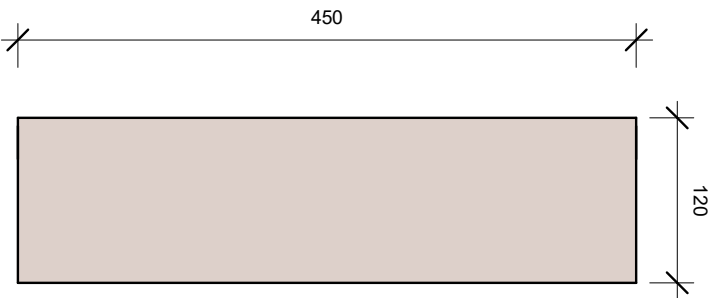


1 Shingle Elevation 120
1 : 5

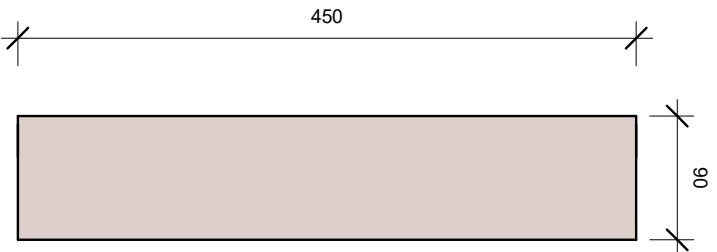


2 Shingle Elevation 90
1 : 5

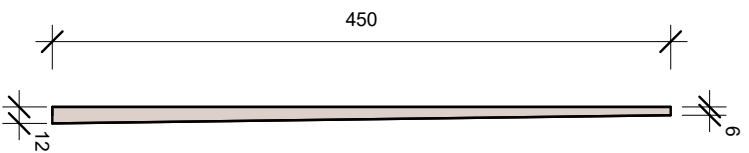

3 Shingle Section
1 : 5

 


4 Shingle Plan 120
1 : 5

 


5 Shingle Plan 90
1 : 5




© Abodo Wood Ltd. 2022 info@abodo.co.nz T +64 (9) 249 0100		SHEET TITLE Shingles - Profile Sheet		Scale: 1 : 5	
Abodo Wood Ltd 62 Ascut Road, Mangere, Auckland 2022, New Zealand		PROFILE Abodo Shingle Wall System		Date: November 2023	SHEET NUMBER A.S.W.32
					REVISION 01

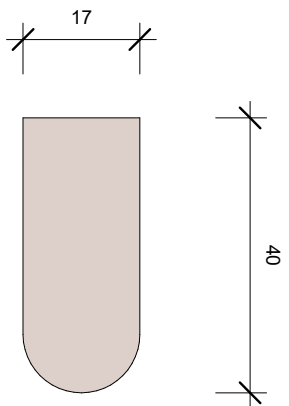


1 PROFILE - AW12
1 : 1

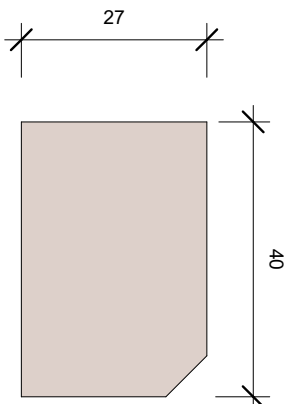


2 PROFILE - AW32
1 : 1

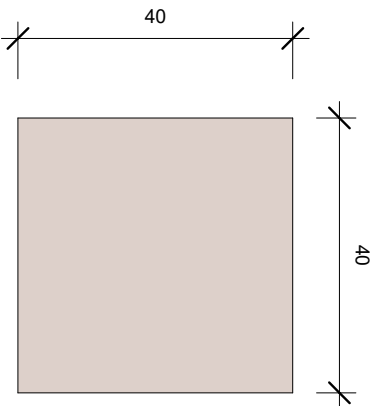


3 PROFILE - AW41 40x40
1 : 1

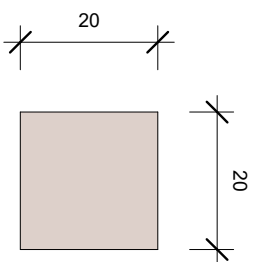


4 PROFILE - AW41 20x20
1 : 1

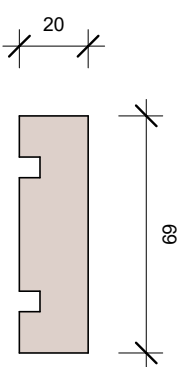


5 PROFILE - AW91
1 : 2

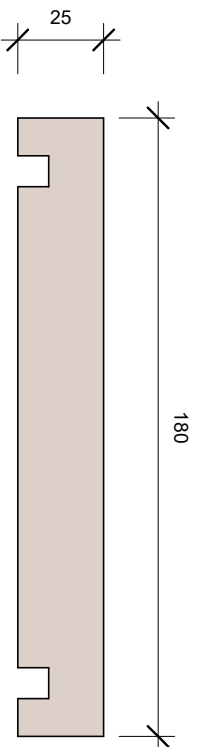


6 PROFILE - AW72 Fascia
1 : 2

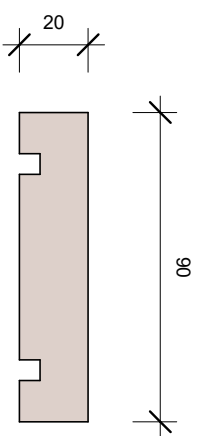


7 PROFILE - AW92
1 : 2

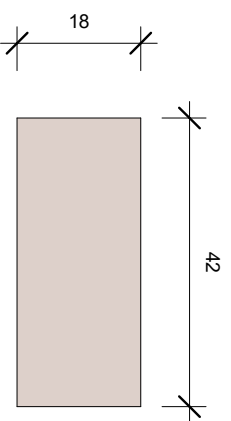

8 PROFILE - BS4S 42x18
1 : 1

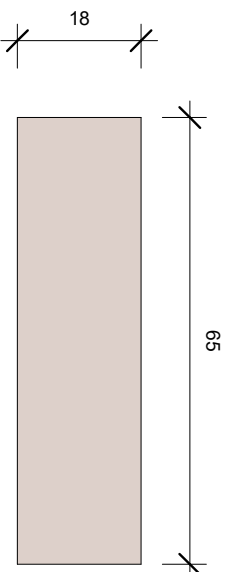

9 PROFILE - BS4S 65x18
1 : 1

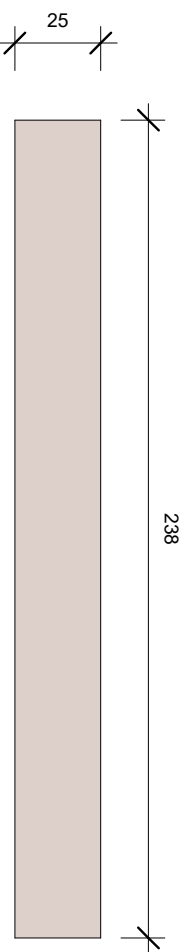

10 PROFILE - BS4S 238x25 Exterior Moulding
1 : 2



© Abodo Wood Ltd. 2022

info@abodo.co.nz
T +64 (9) 249 0100

Abodo Wood Ltd
62 Ascut Road, Mangere,
Auckland 2022, New Zealand

SHEET TITLE

Profile Sheet - Mouldings

Scale:

PROFILE

SHEET NUMBER

As
indicated

Abodo Shingle Wall System

Date: November 2023

A.S.W.33

01